

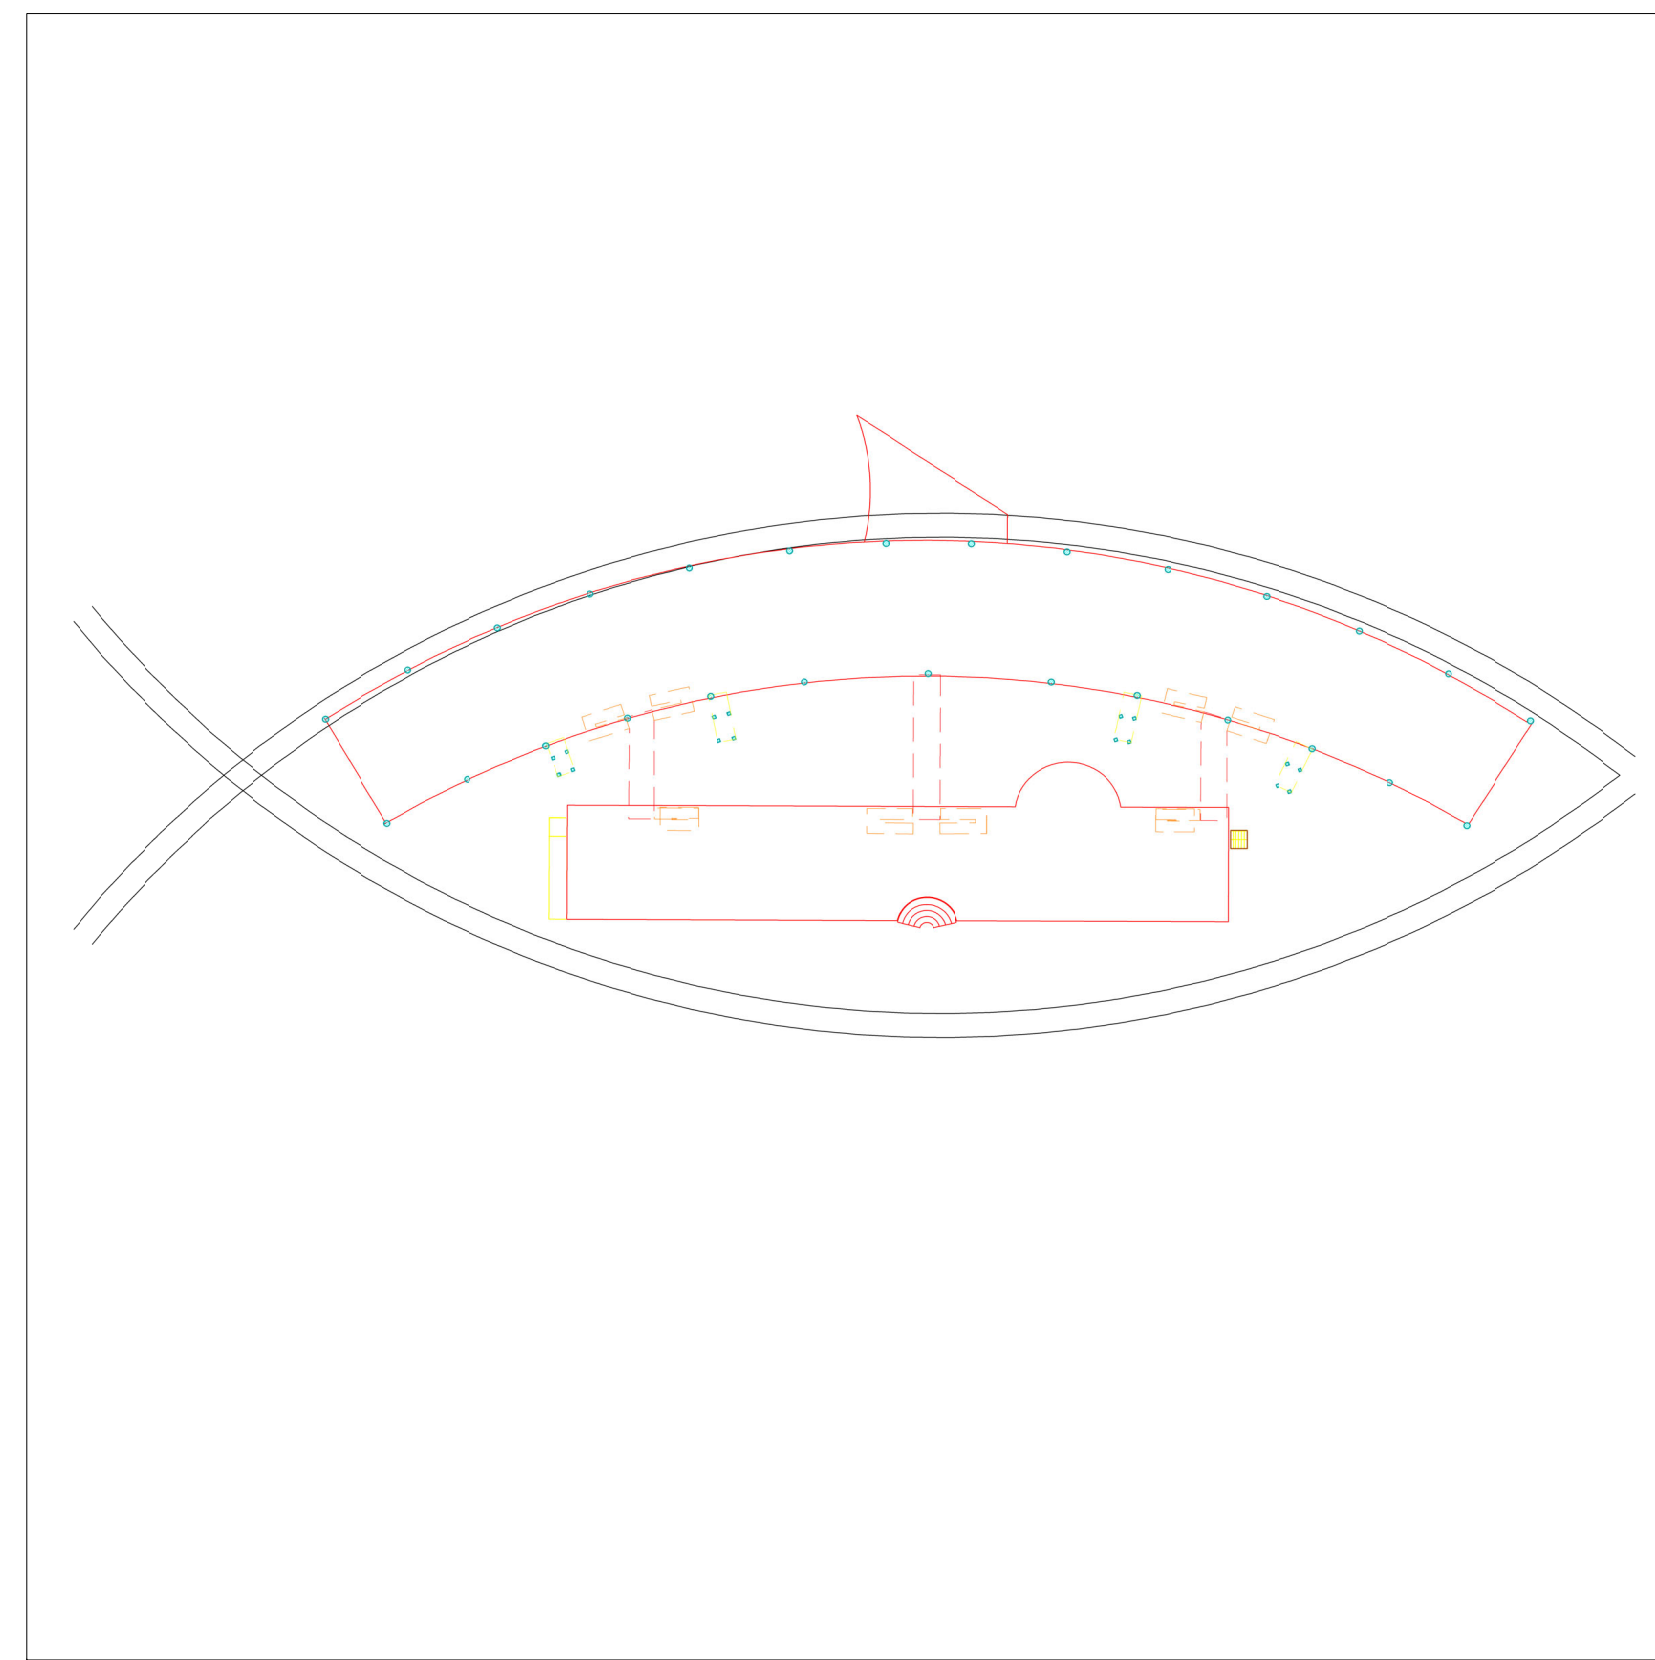


FISH CURVED BUILDING AT SHORE OF RECTANGLE BUILDING THAT IS ON AXIS, PERPENDICULAR WITH BOURNE MANSION DRIVE

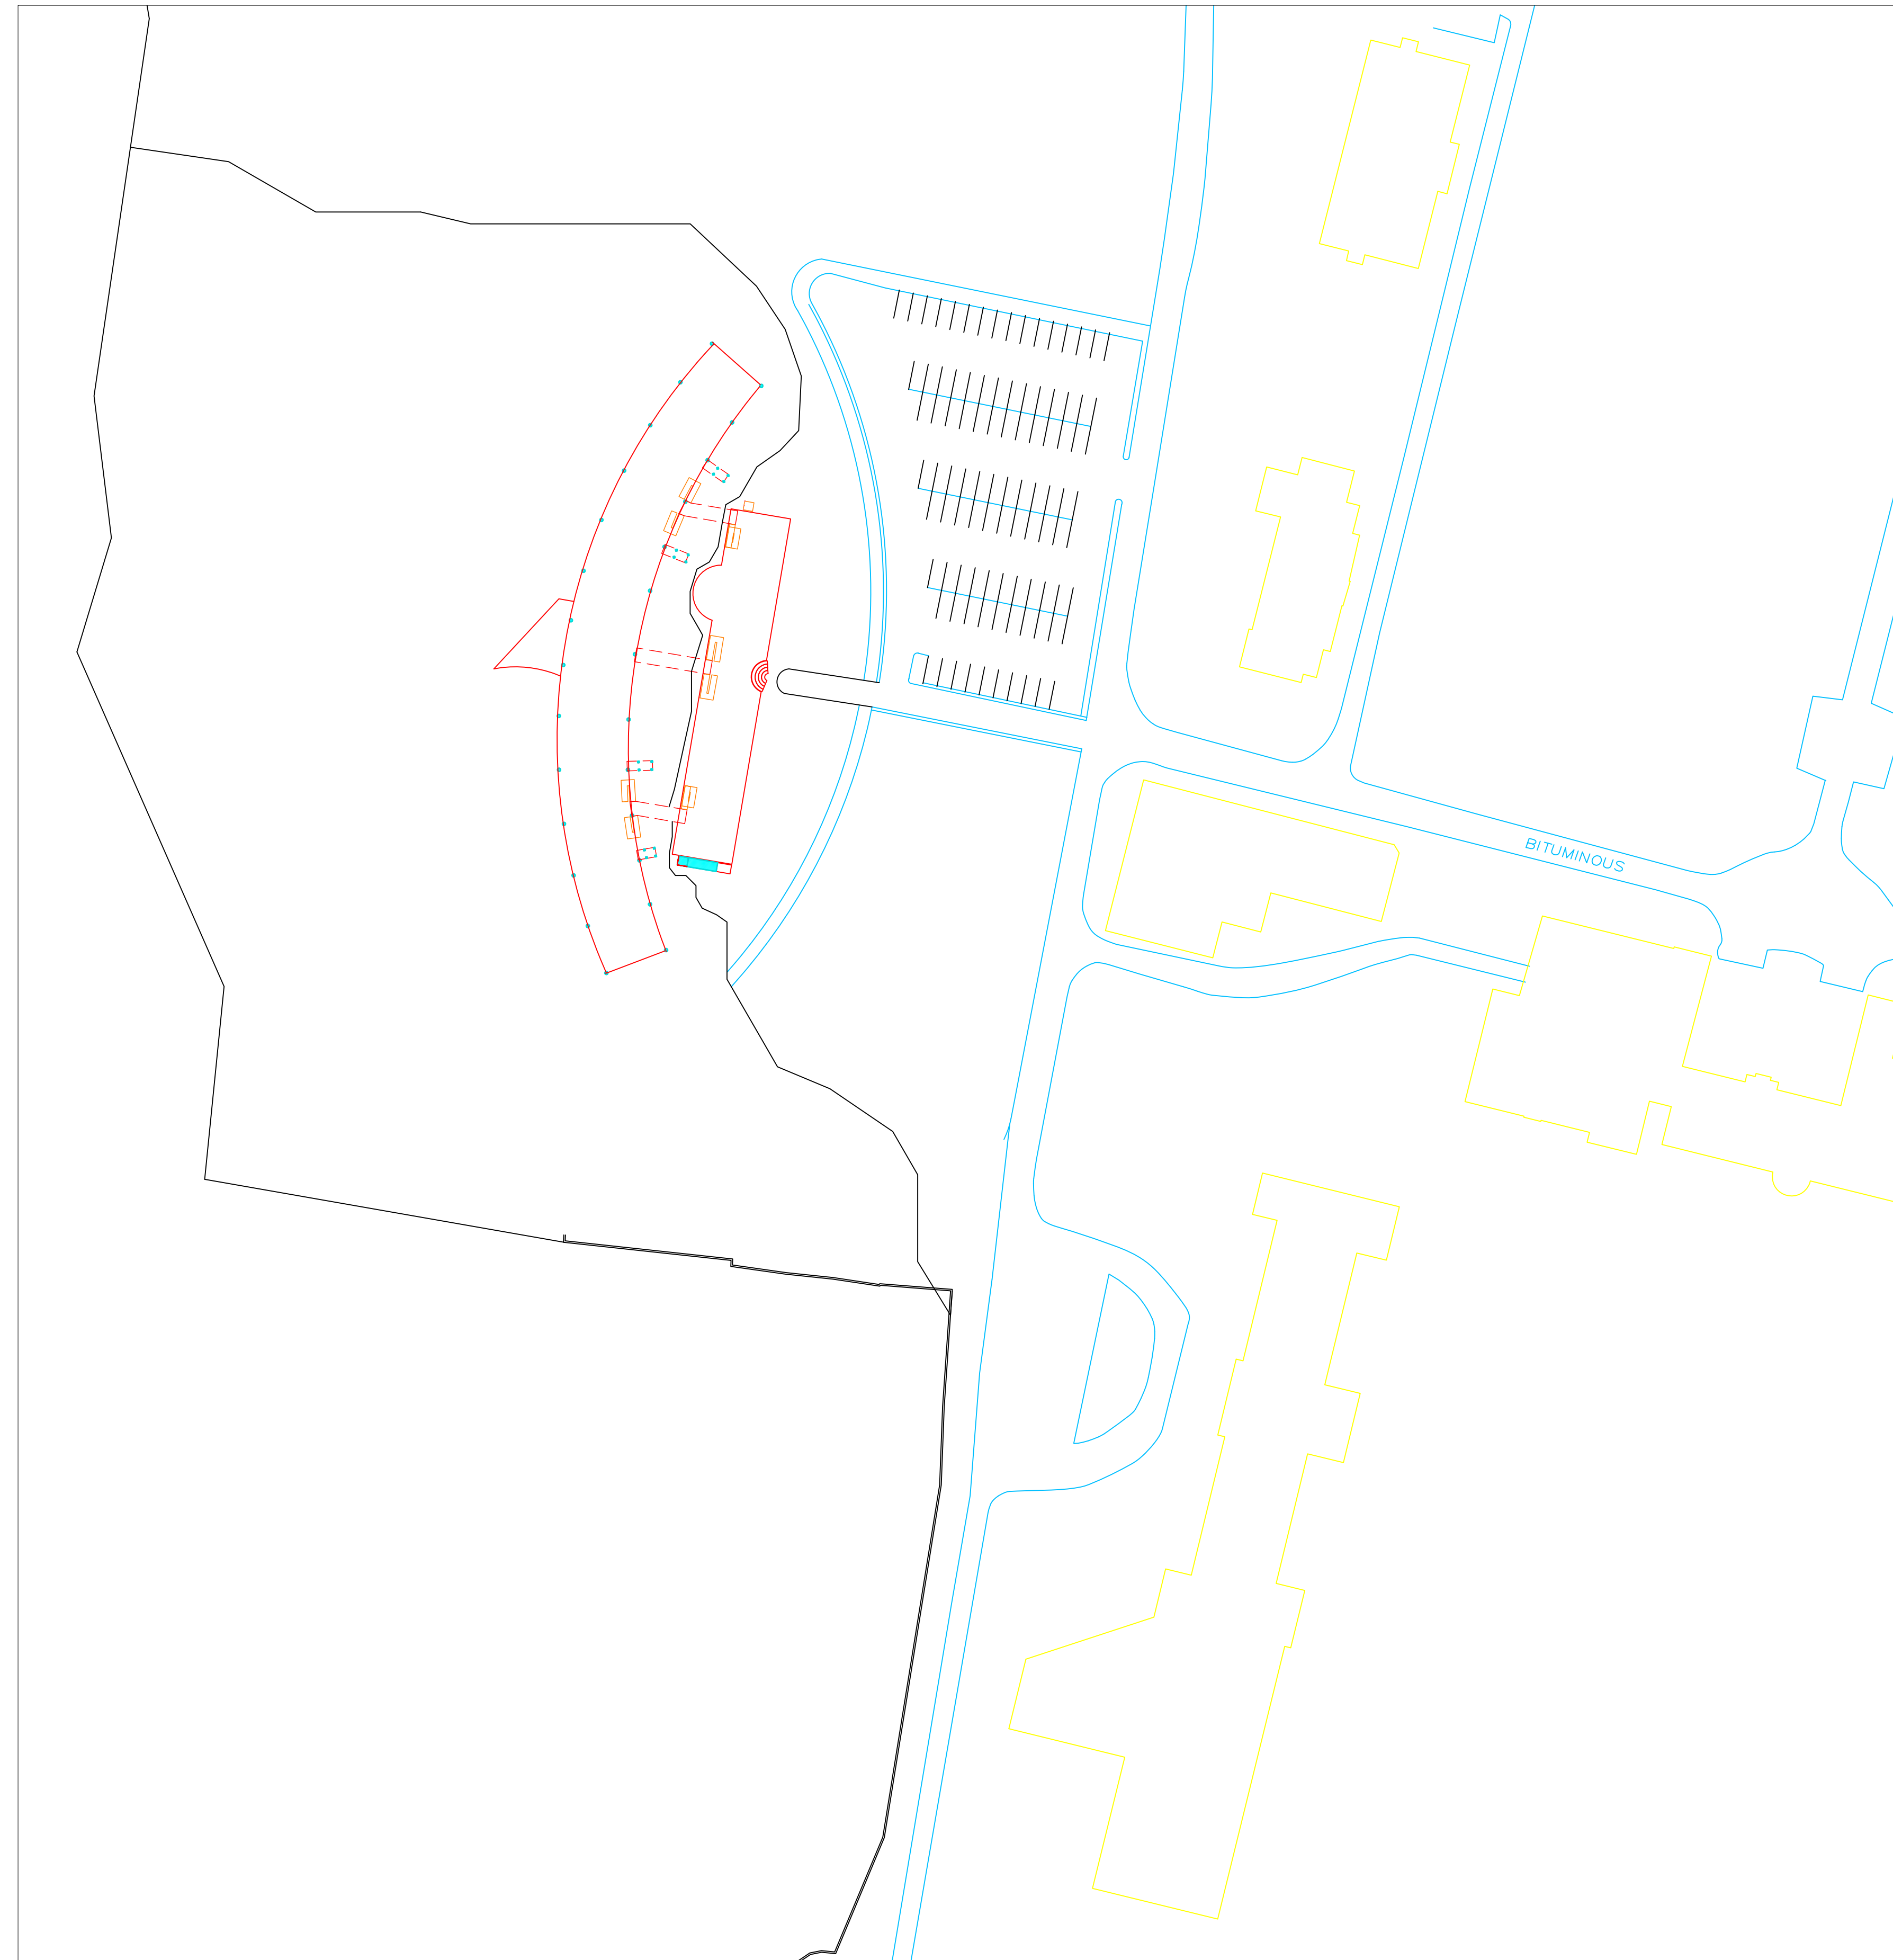



PARTI

SCALE: 1/64

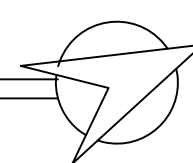

SITE PLAN

SCALE: 1/64

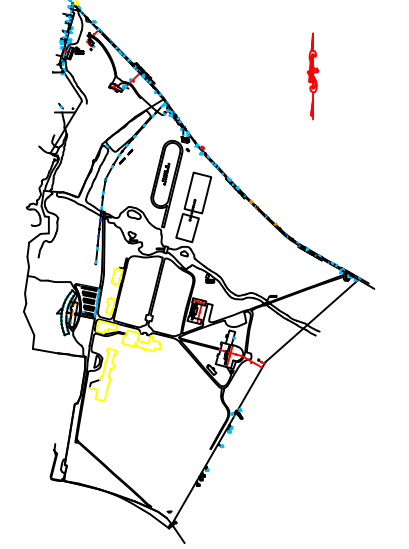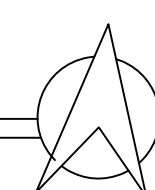

MARINE SCIENCE LABORATORY

ARC DESIGN IV FALL 2019



APIYAJAHAN POMPI

SEAL




DRAWING NO.

DATE DEC. 2019

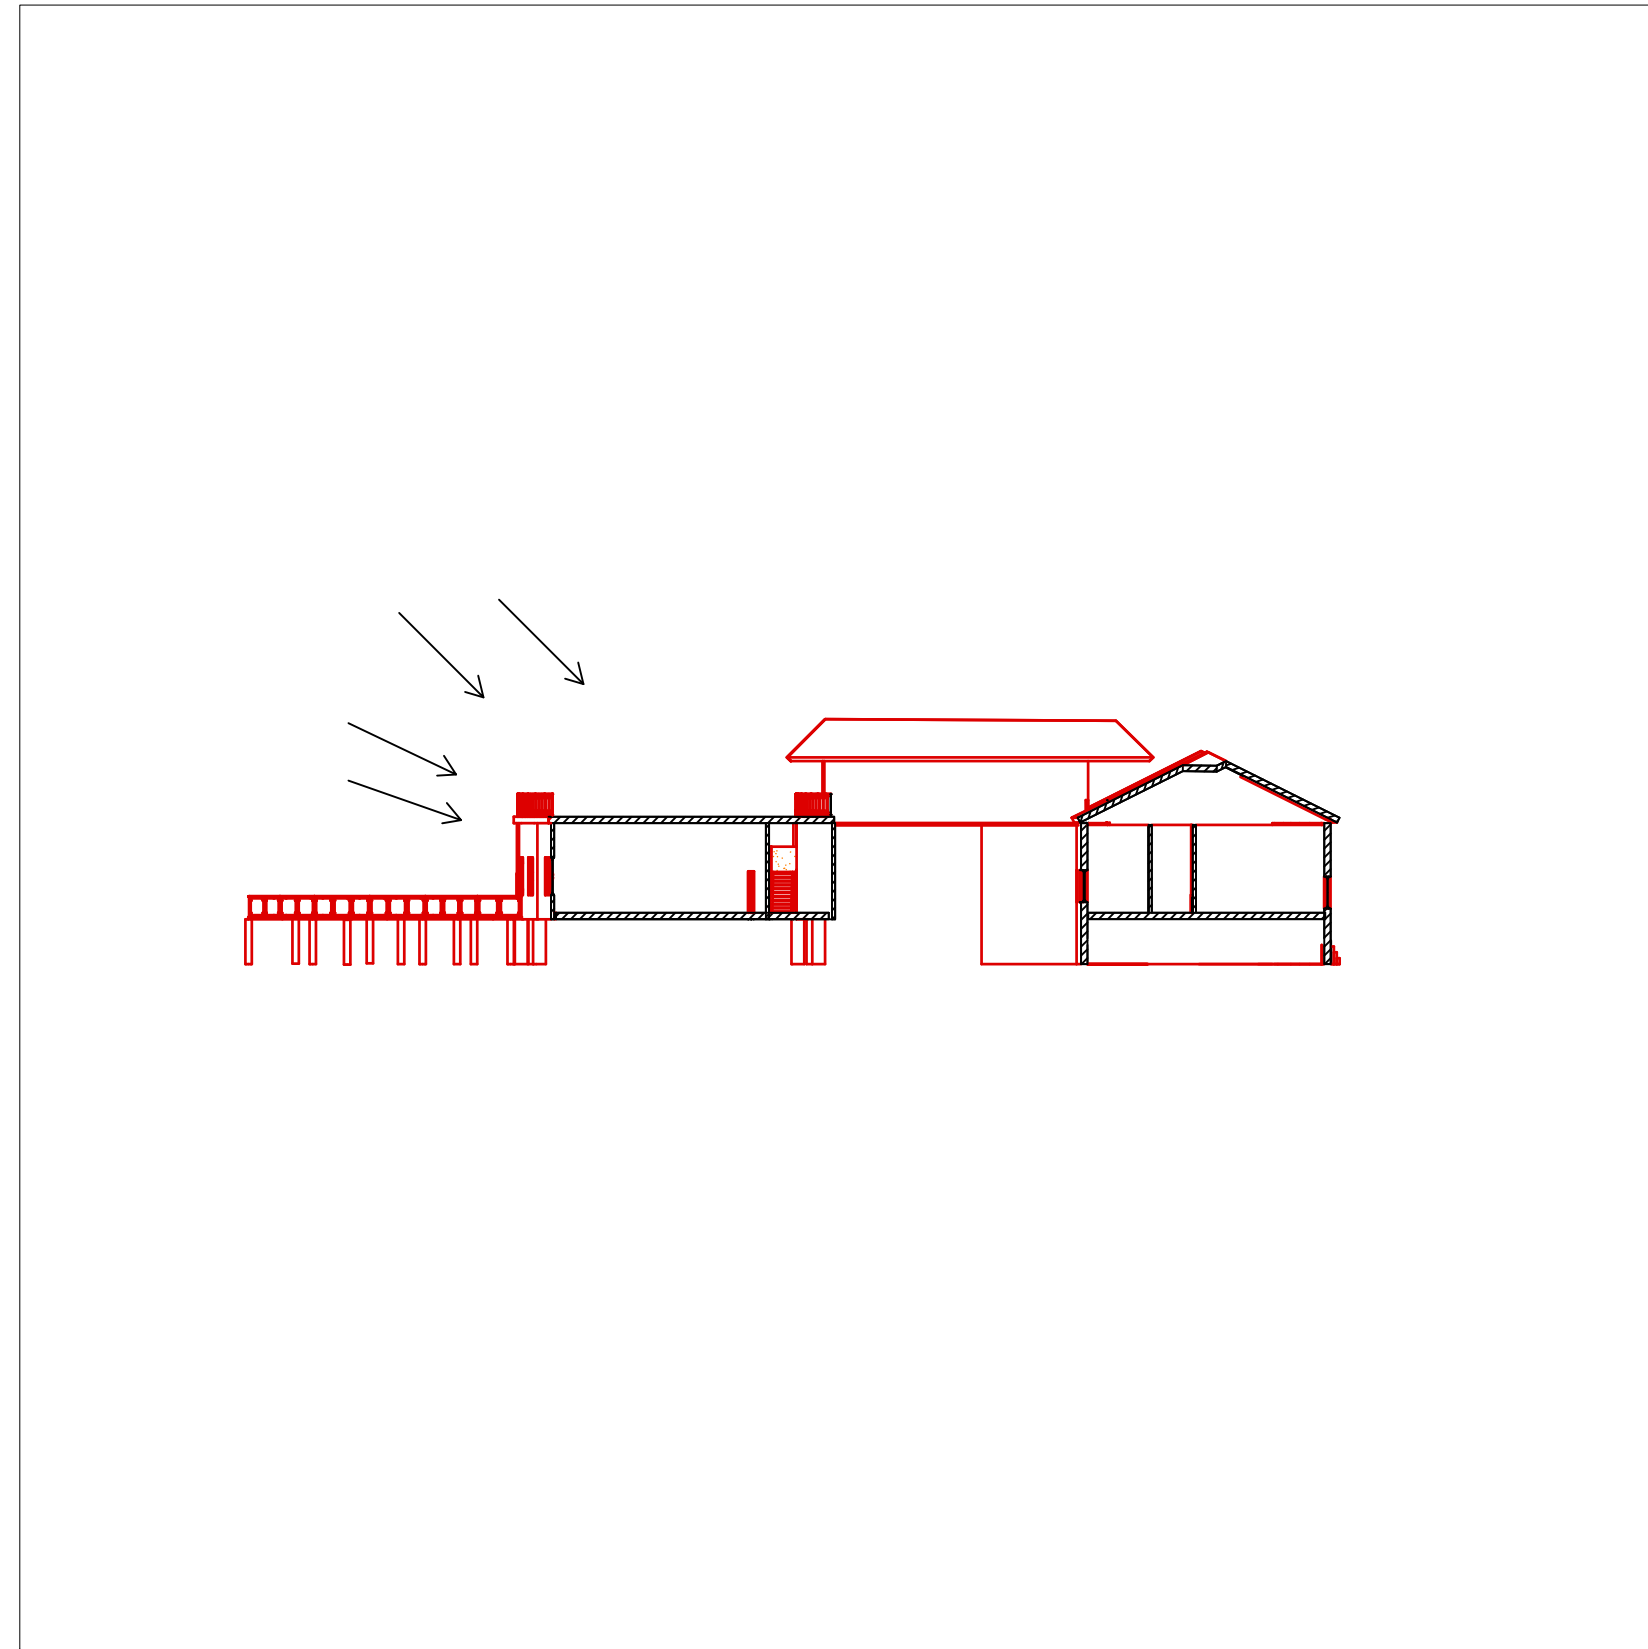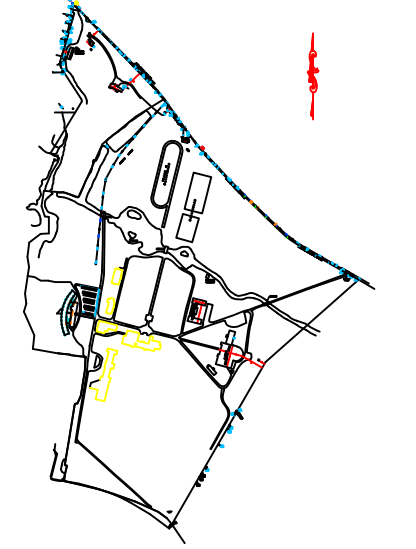


NATURAL LIGHT

SCALE: 1/30

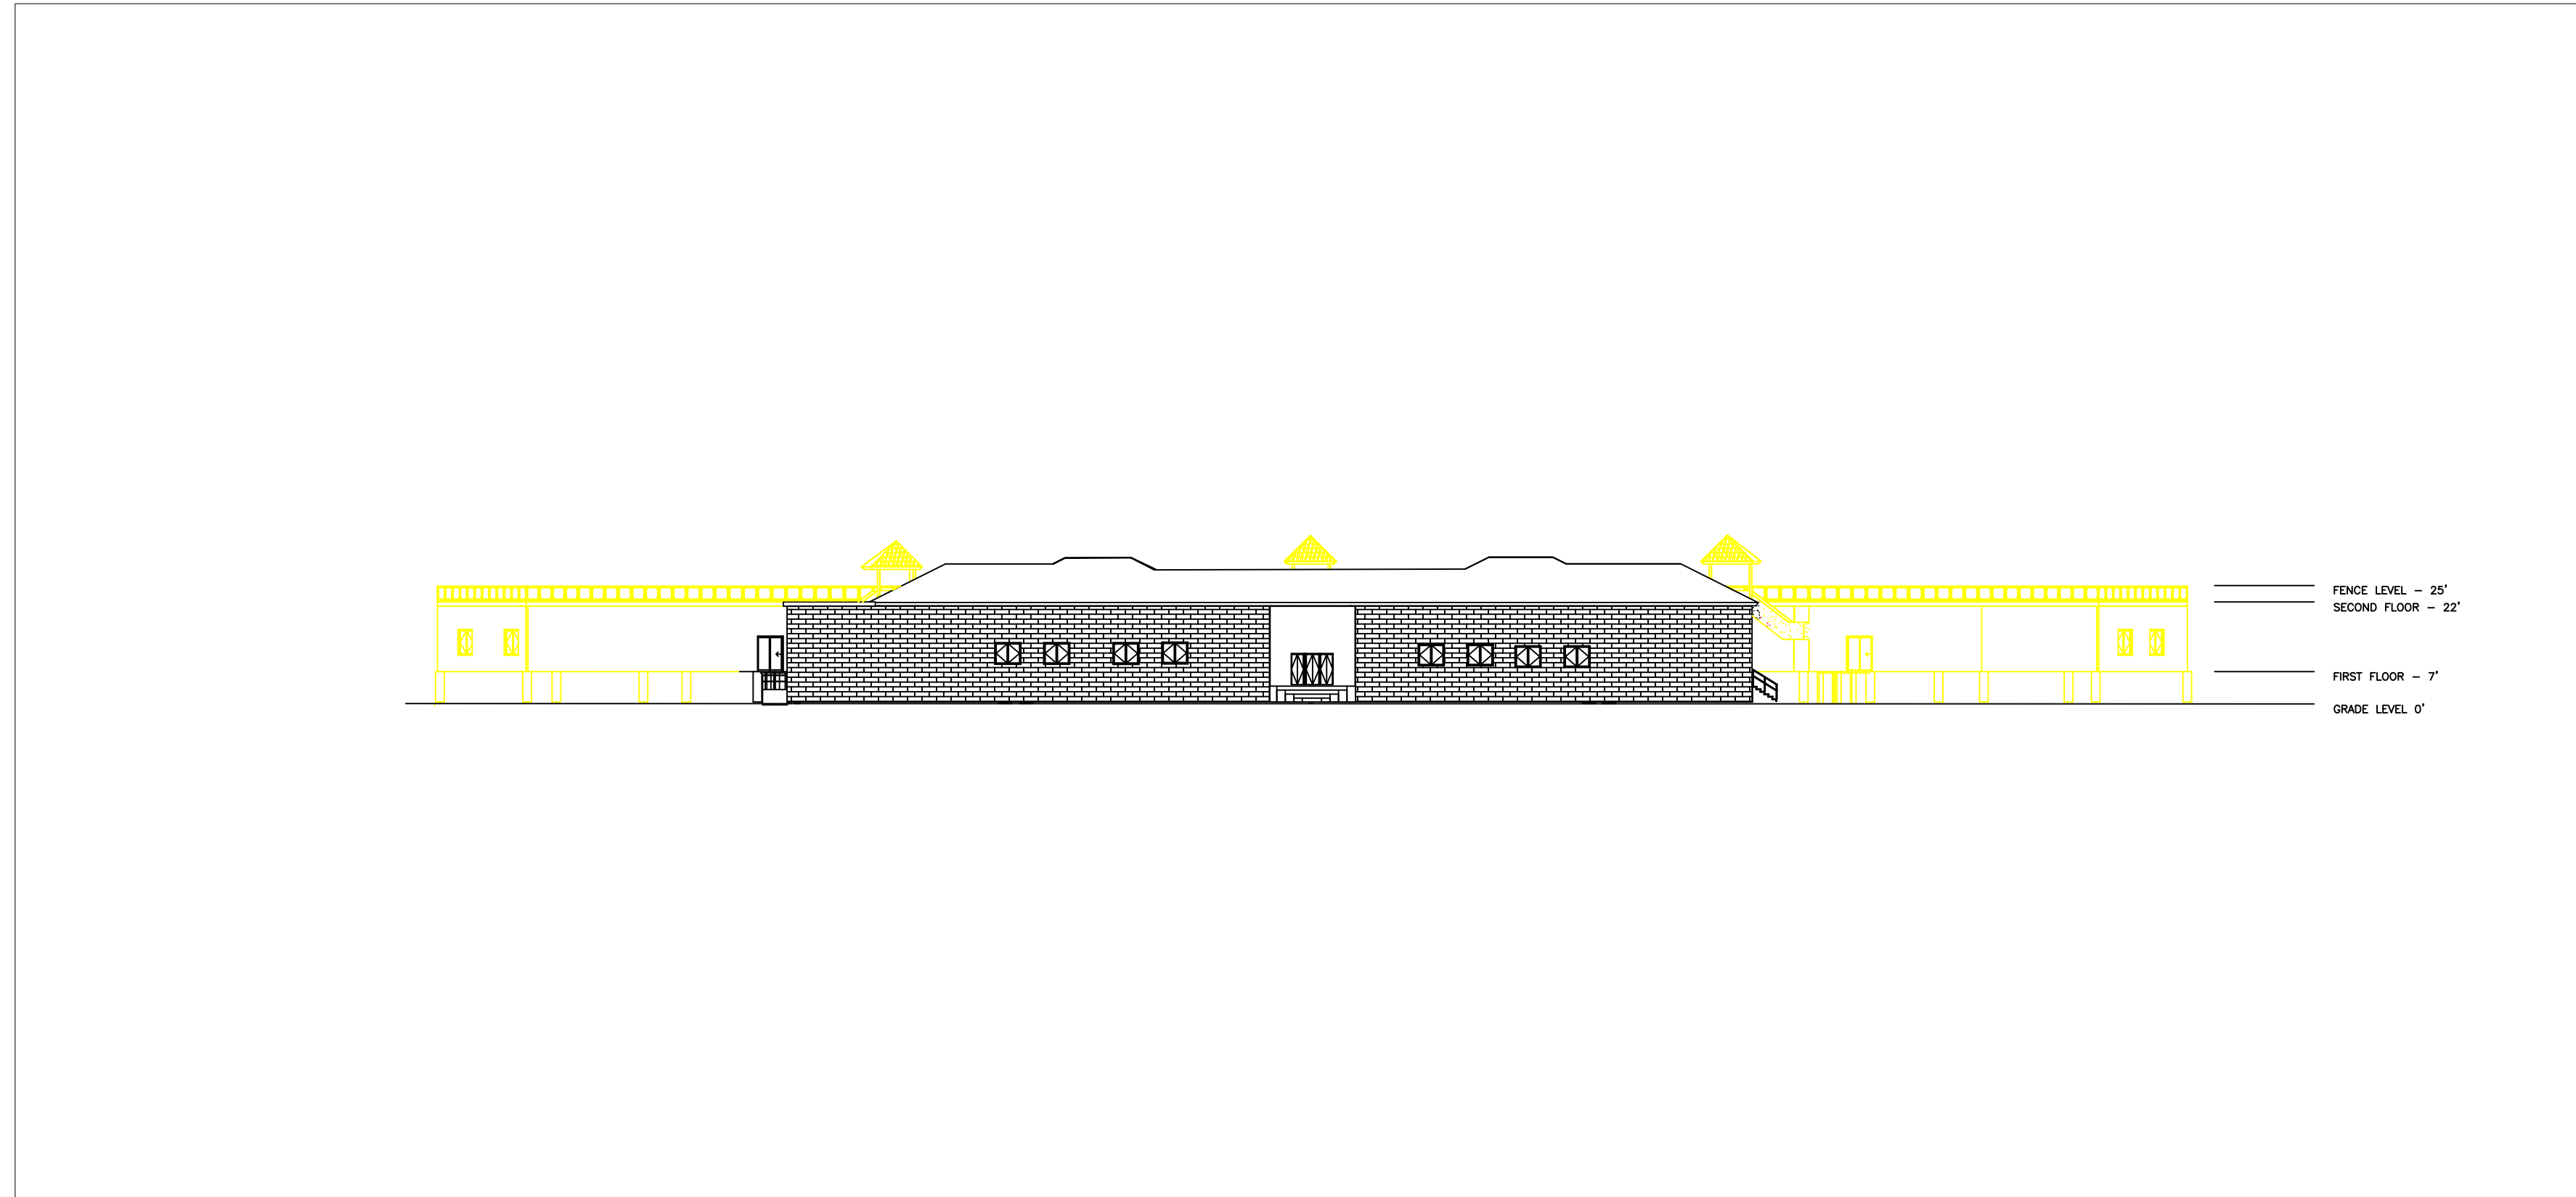


FRONT ELEVATION

SCALE: 1/32

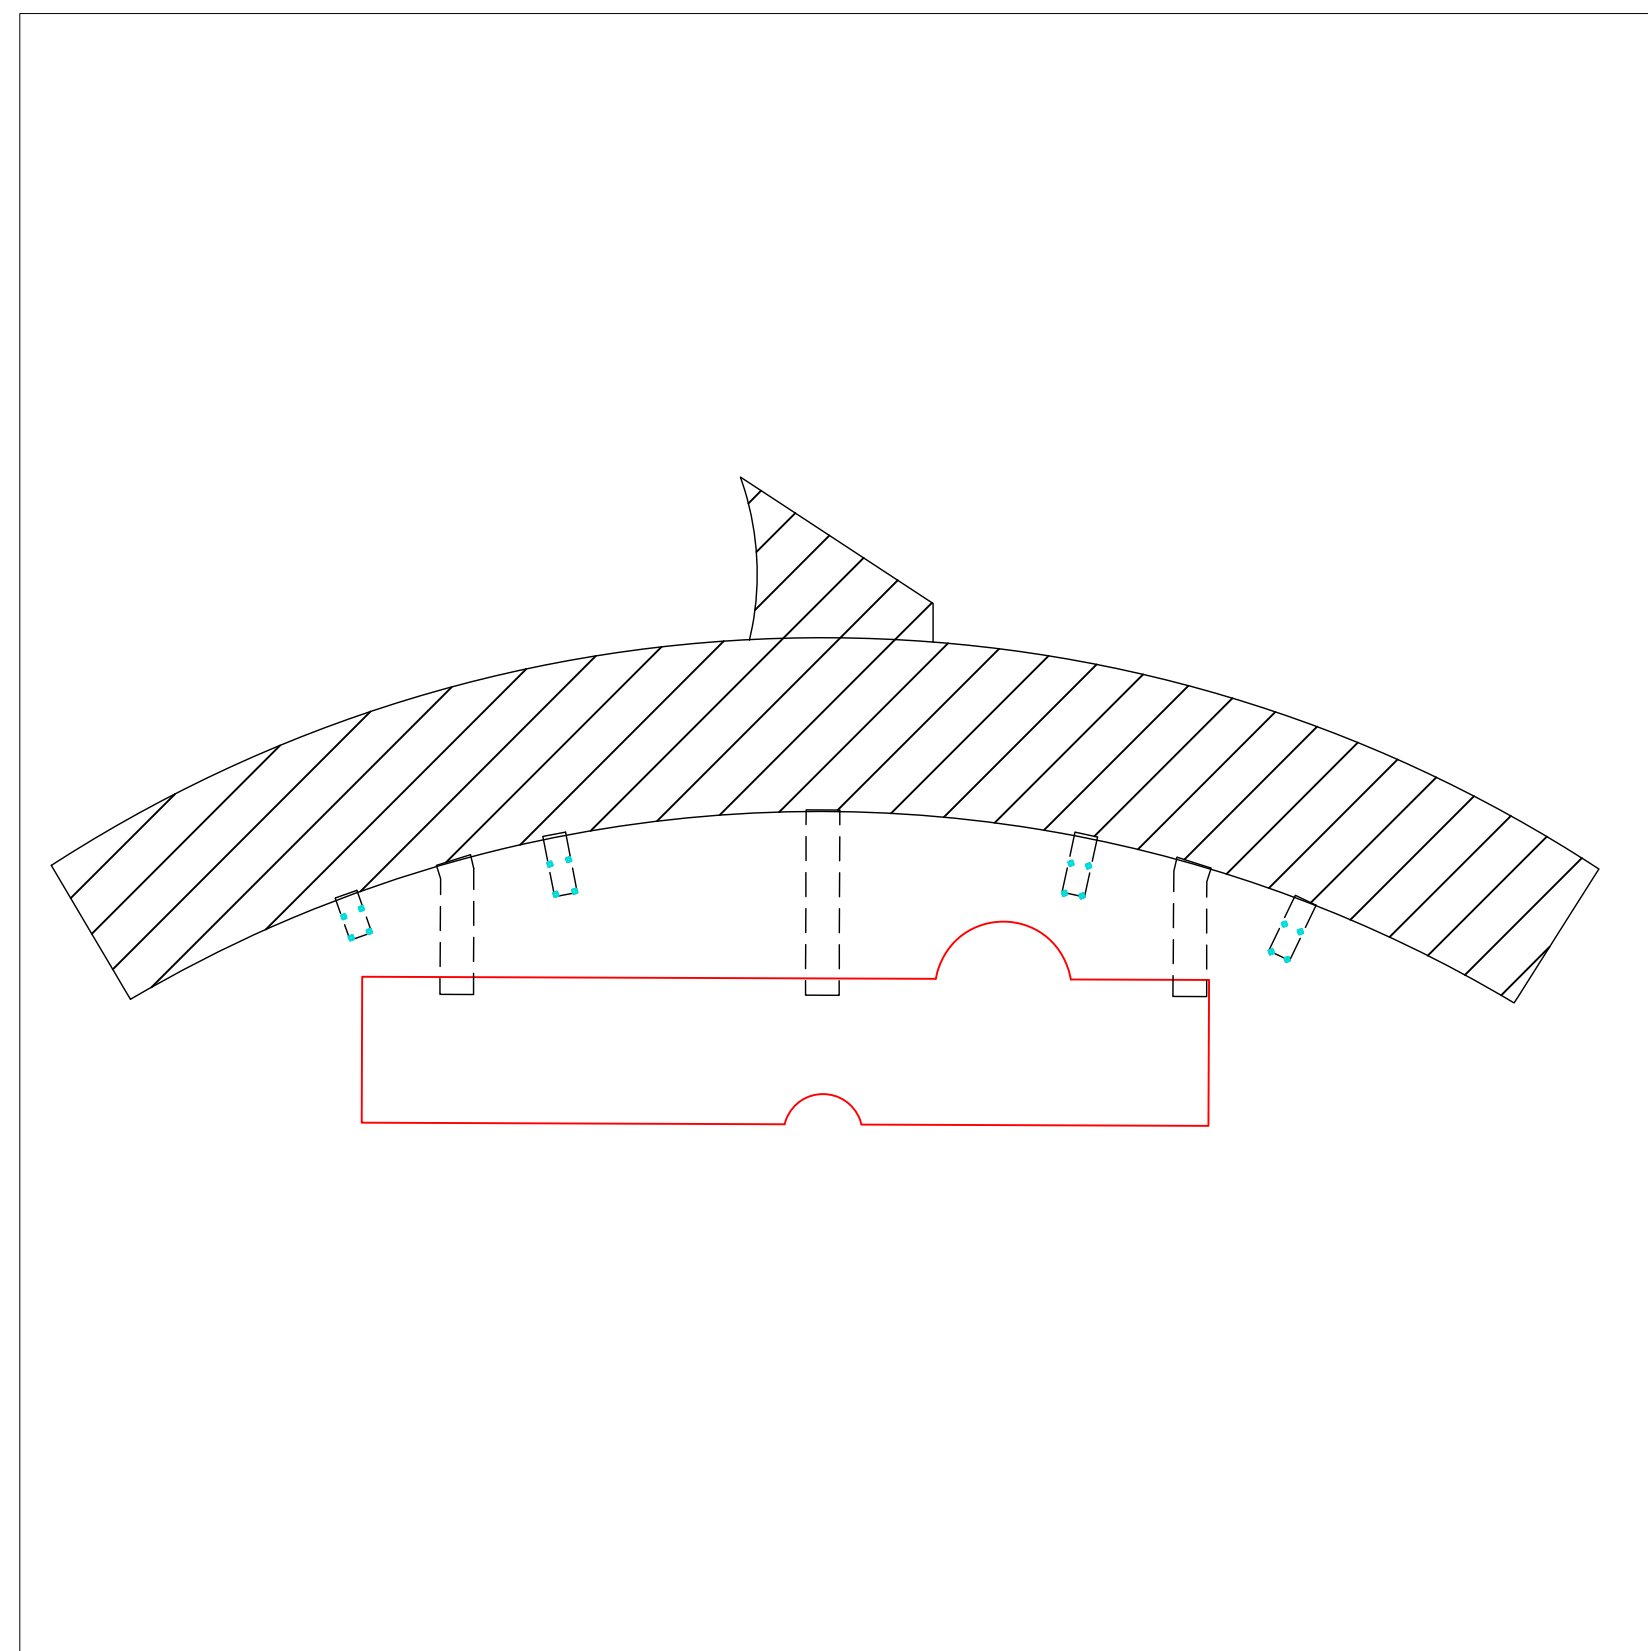

HEIRARCHY

SCALE: 1"=50'

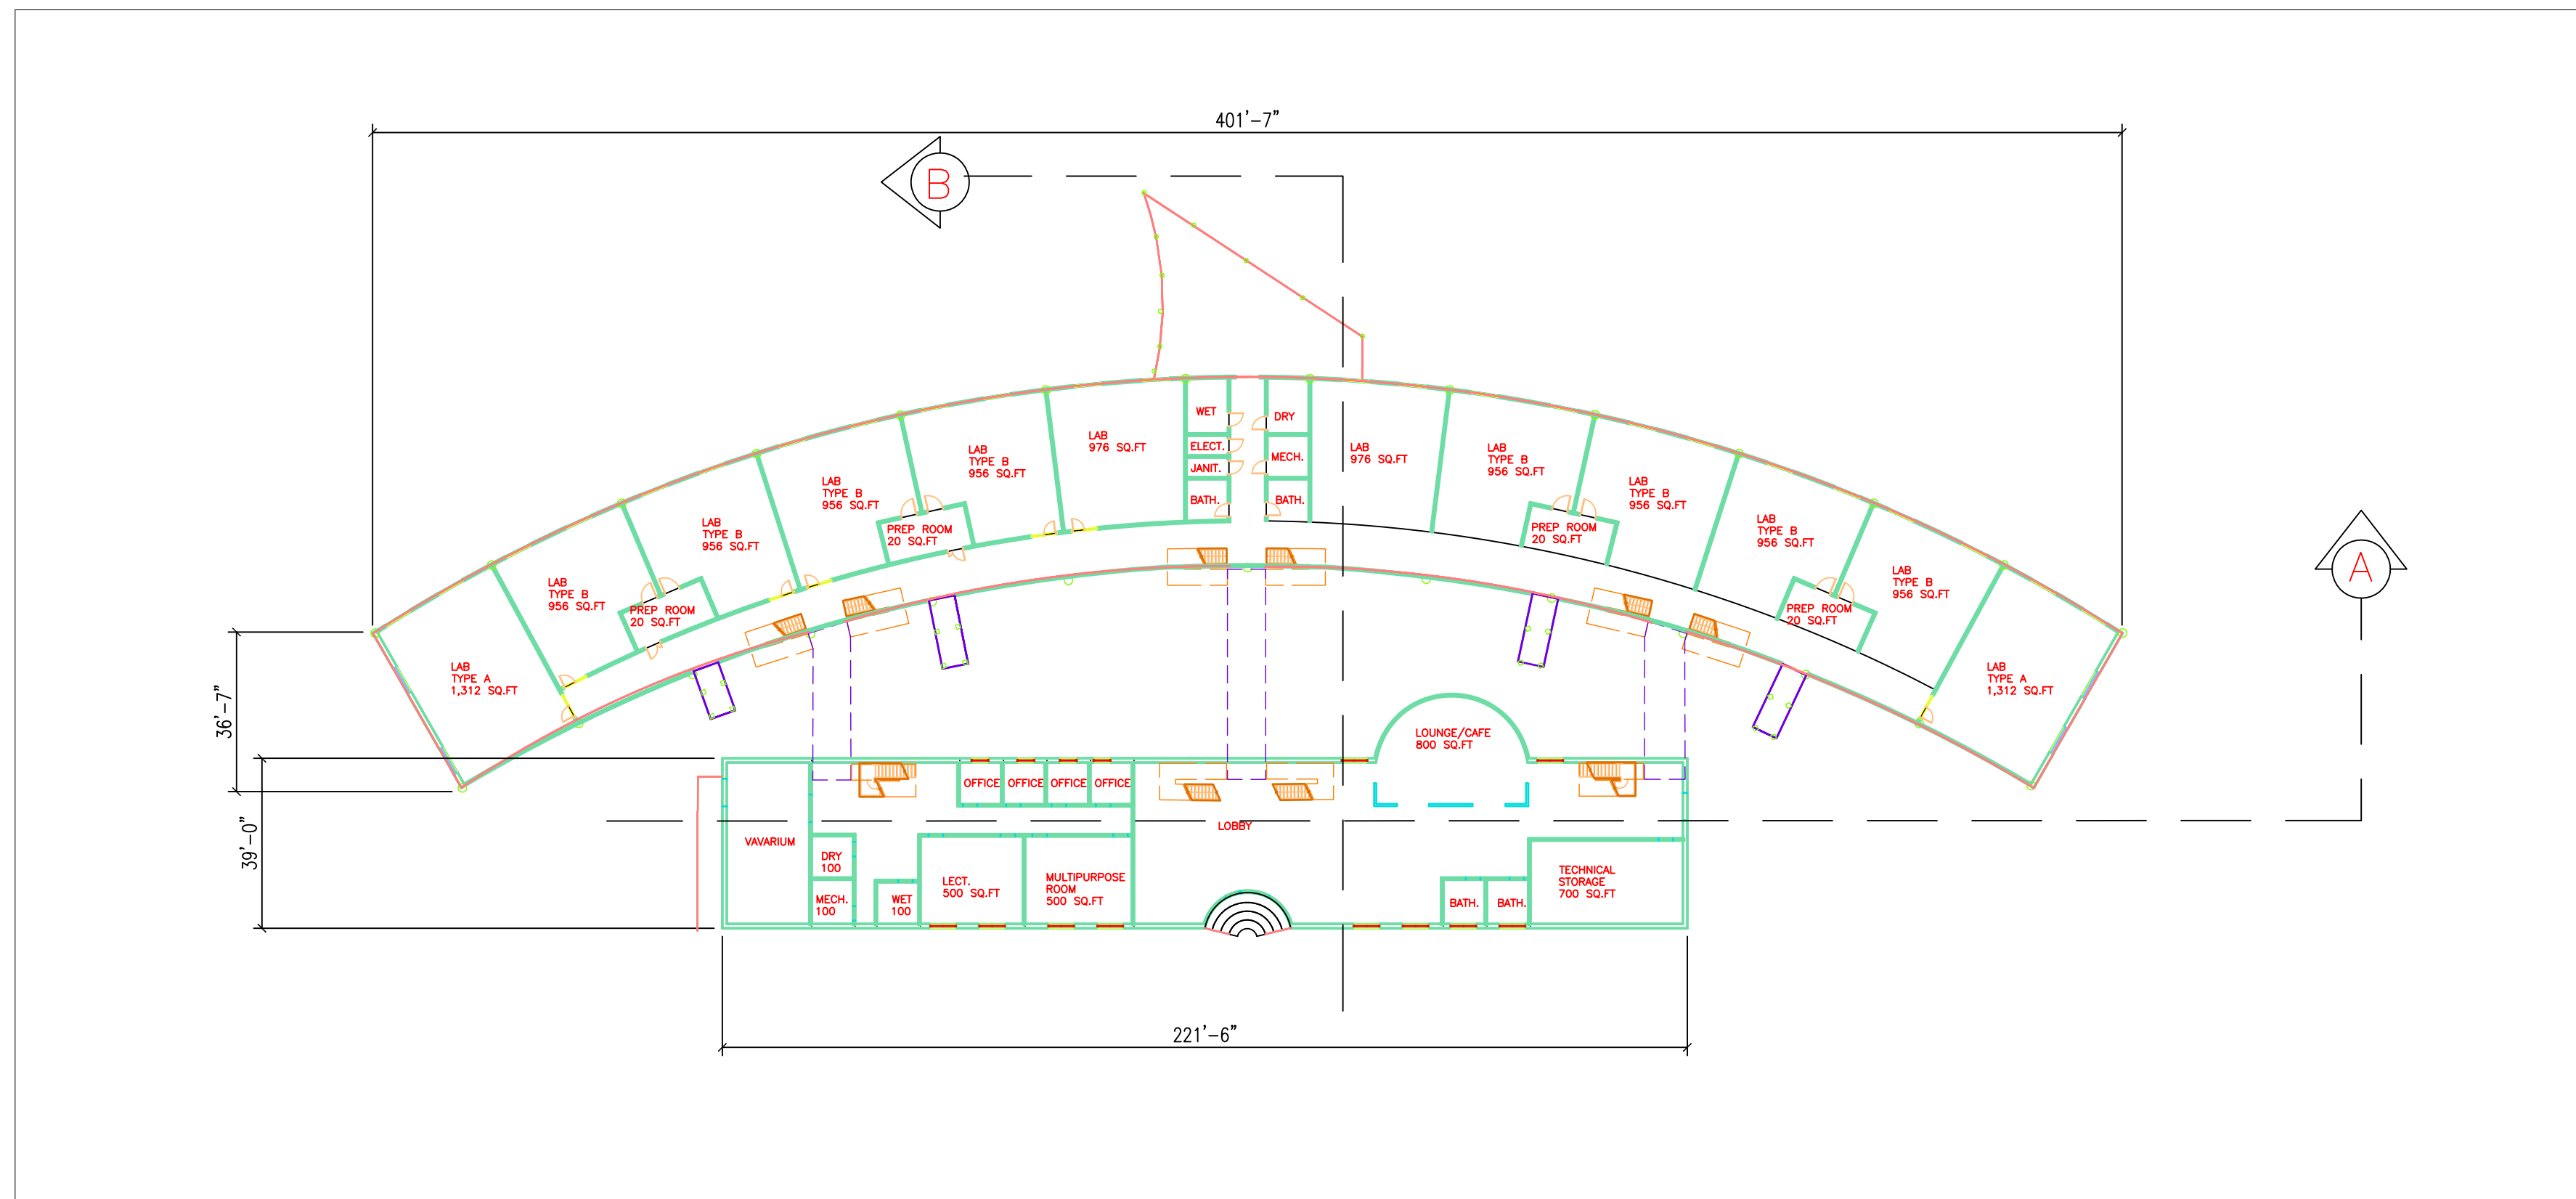

FLOOR PLAN

SCALE: 1/32

MARINE SCIENCE LABORARTORY

ARC DESIGN IV FALL 2019



APIYAJAHAN POMPI

SEAL





DRAWING  
NO.

DATE DEC. 2019

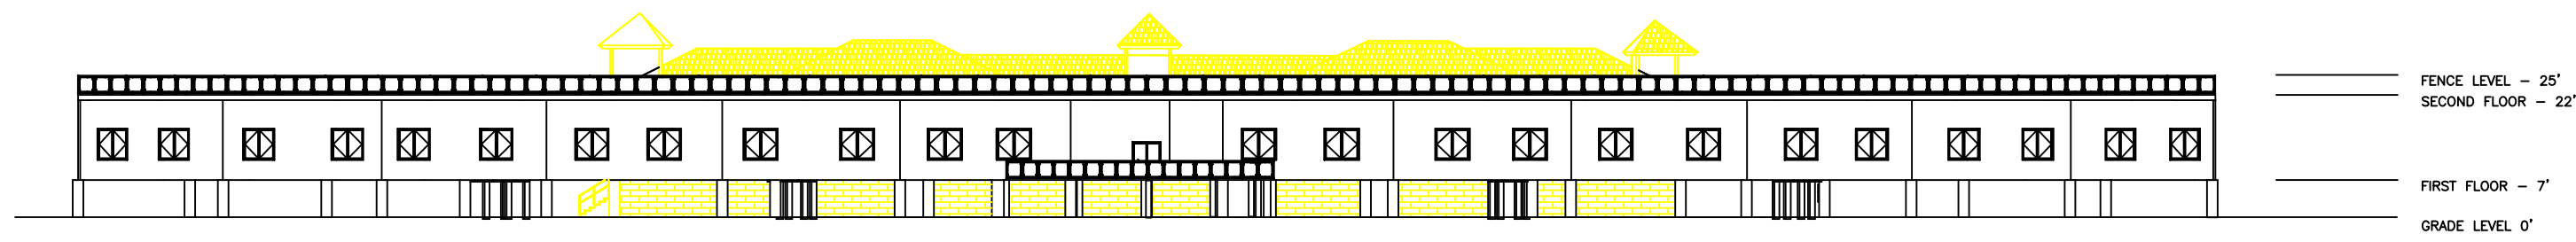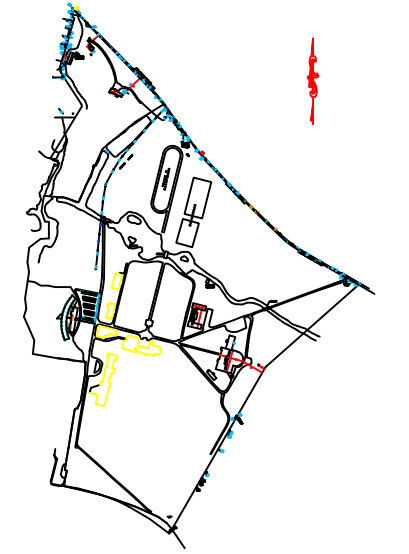



BACK ELEVATION

SCALE: 1/32

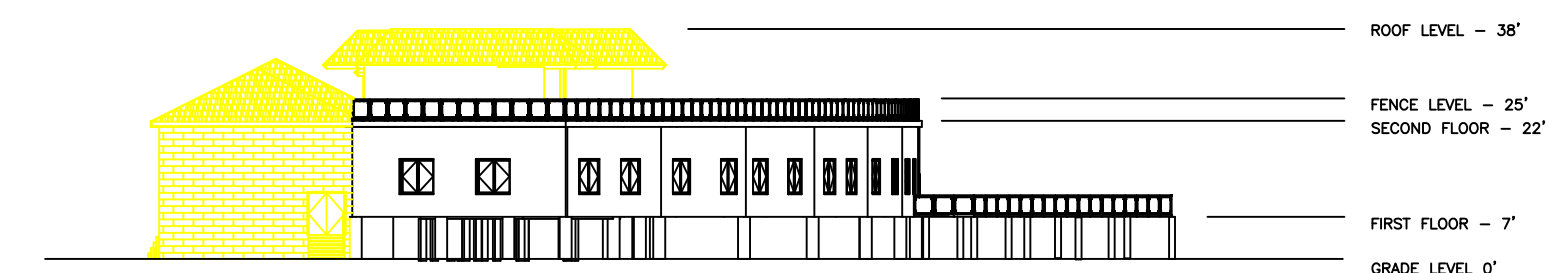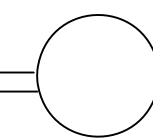



RIGHT SIDE ELEVATION

SCALE: 1/32

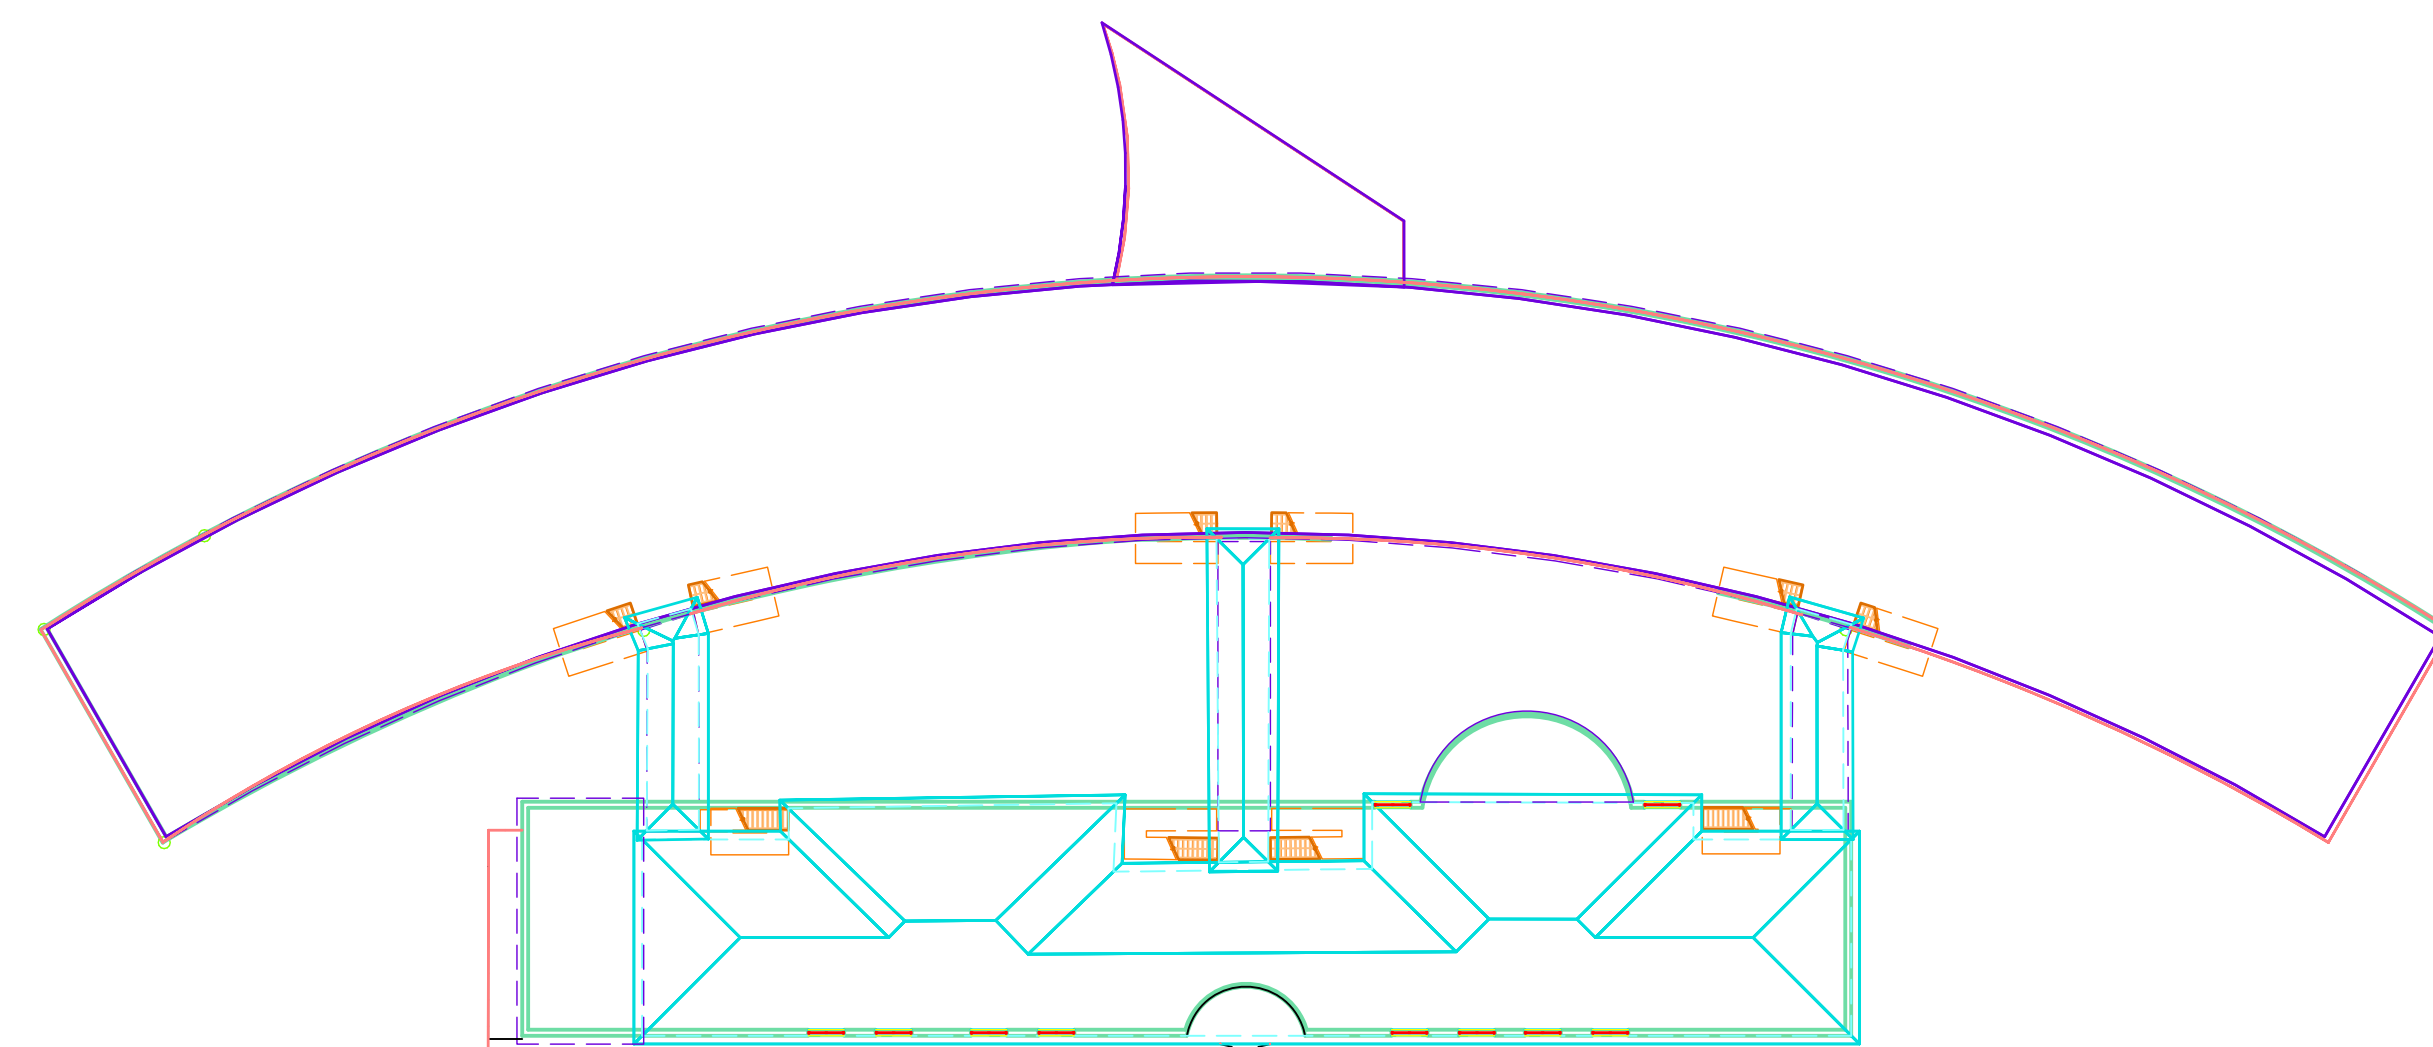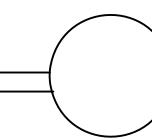


ROOF PLAN

SCALE: 1/32

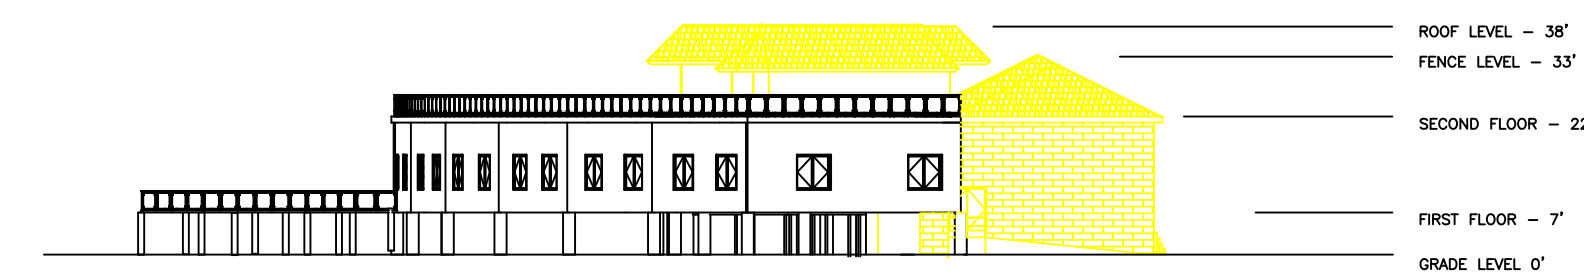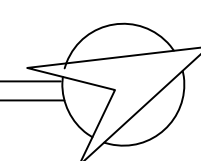

LEFT SIDE ELEVATION

SCALE: 1/32

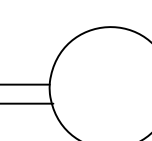

MARINE SCIENCE LABORATORY

ARC DESIGN IV FALL 2019



APIYAJAHAN POMPI

SEAL




DRAWING  
NO.

DATE DEC. 2019

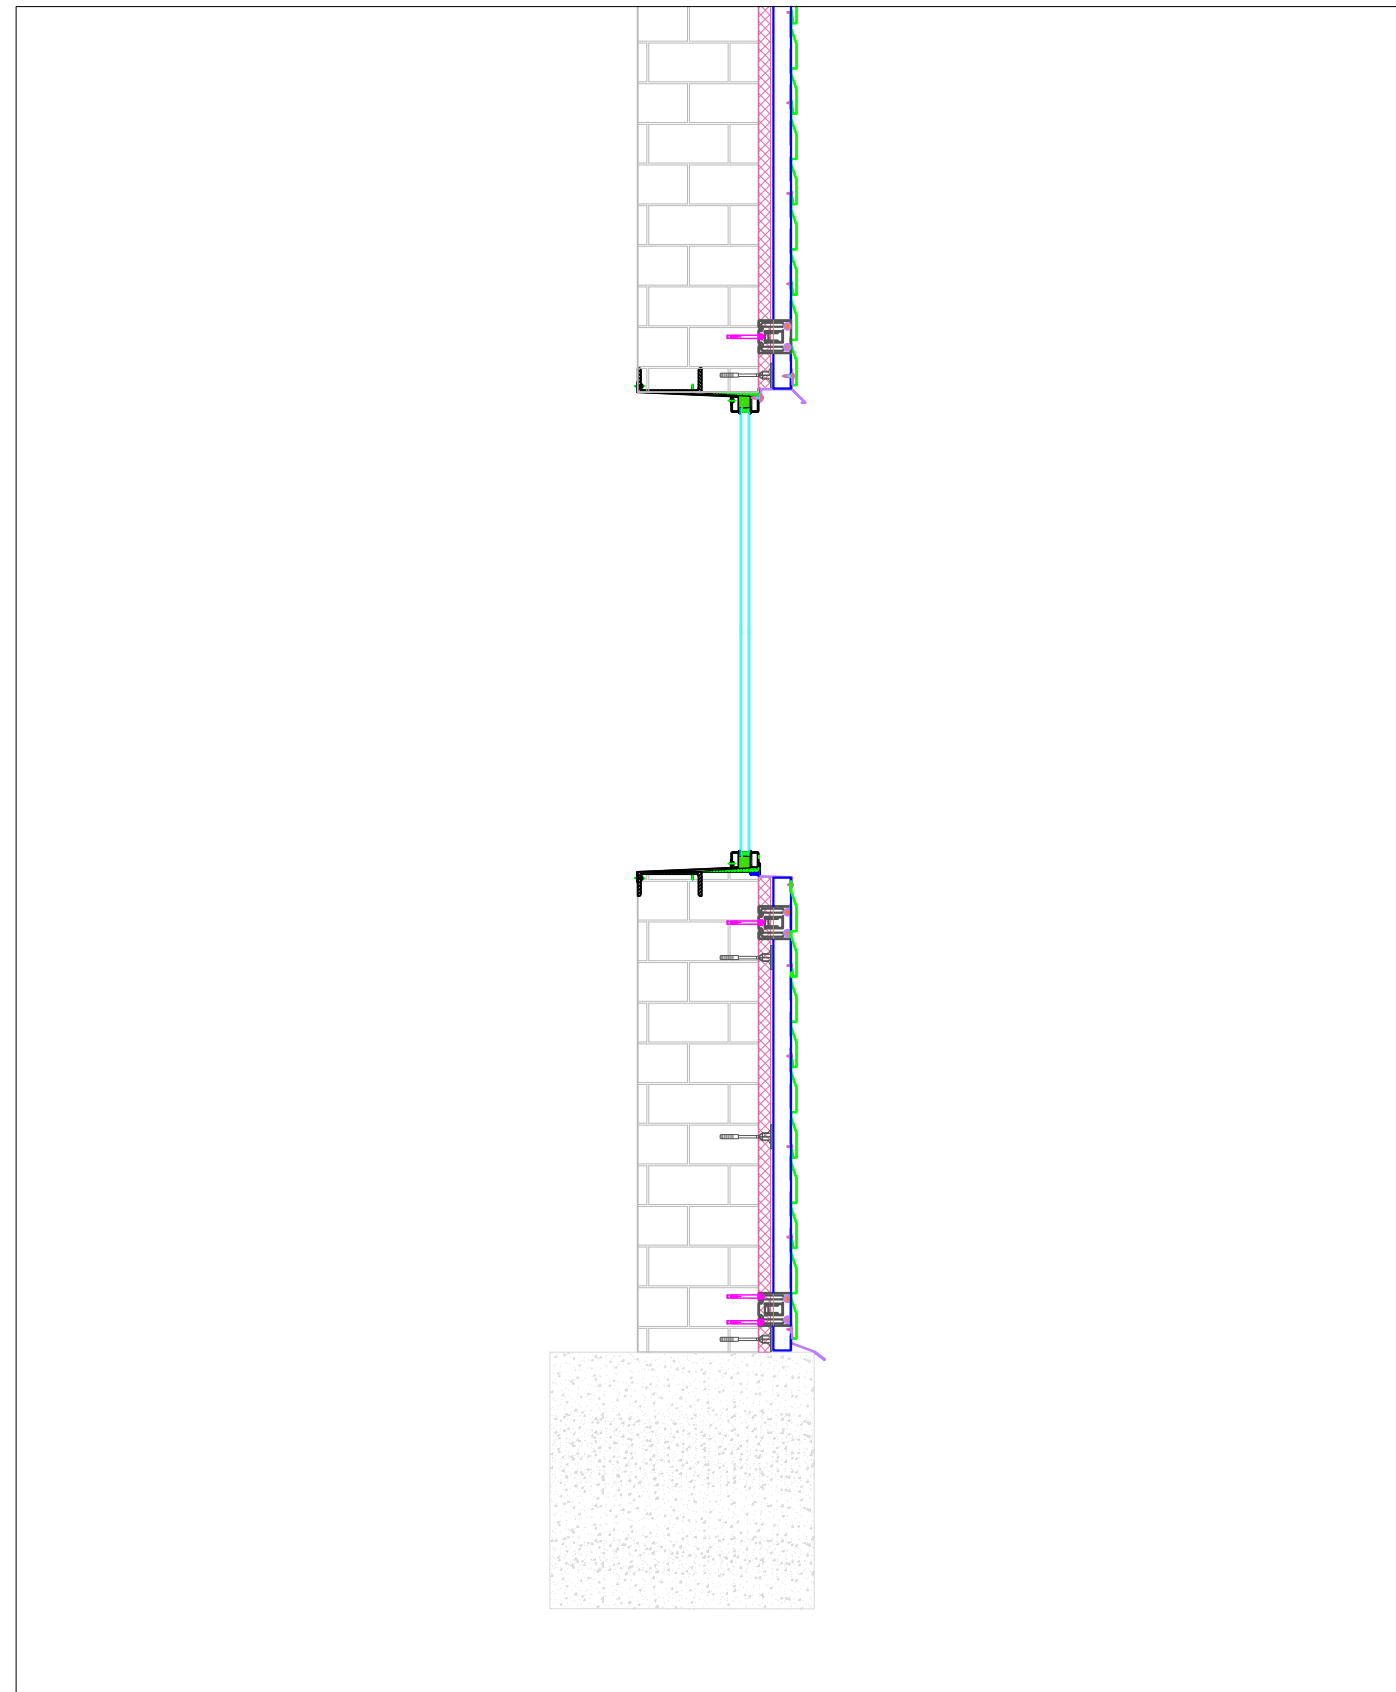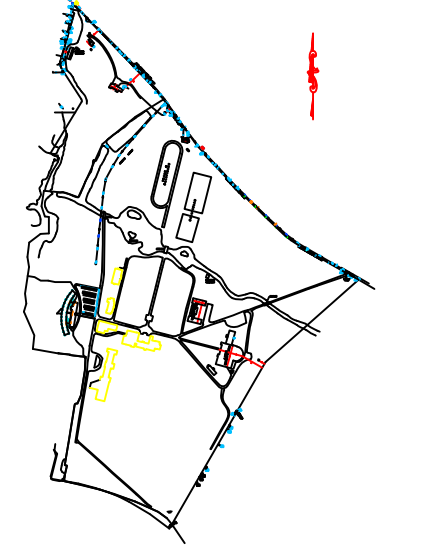


BRICK WALL DETAIL

SCALE: 1/8

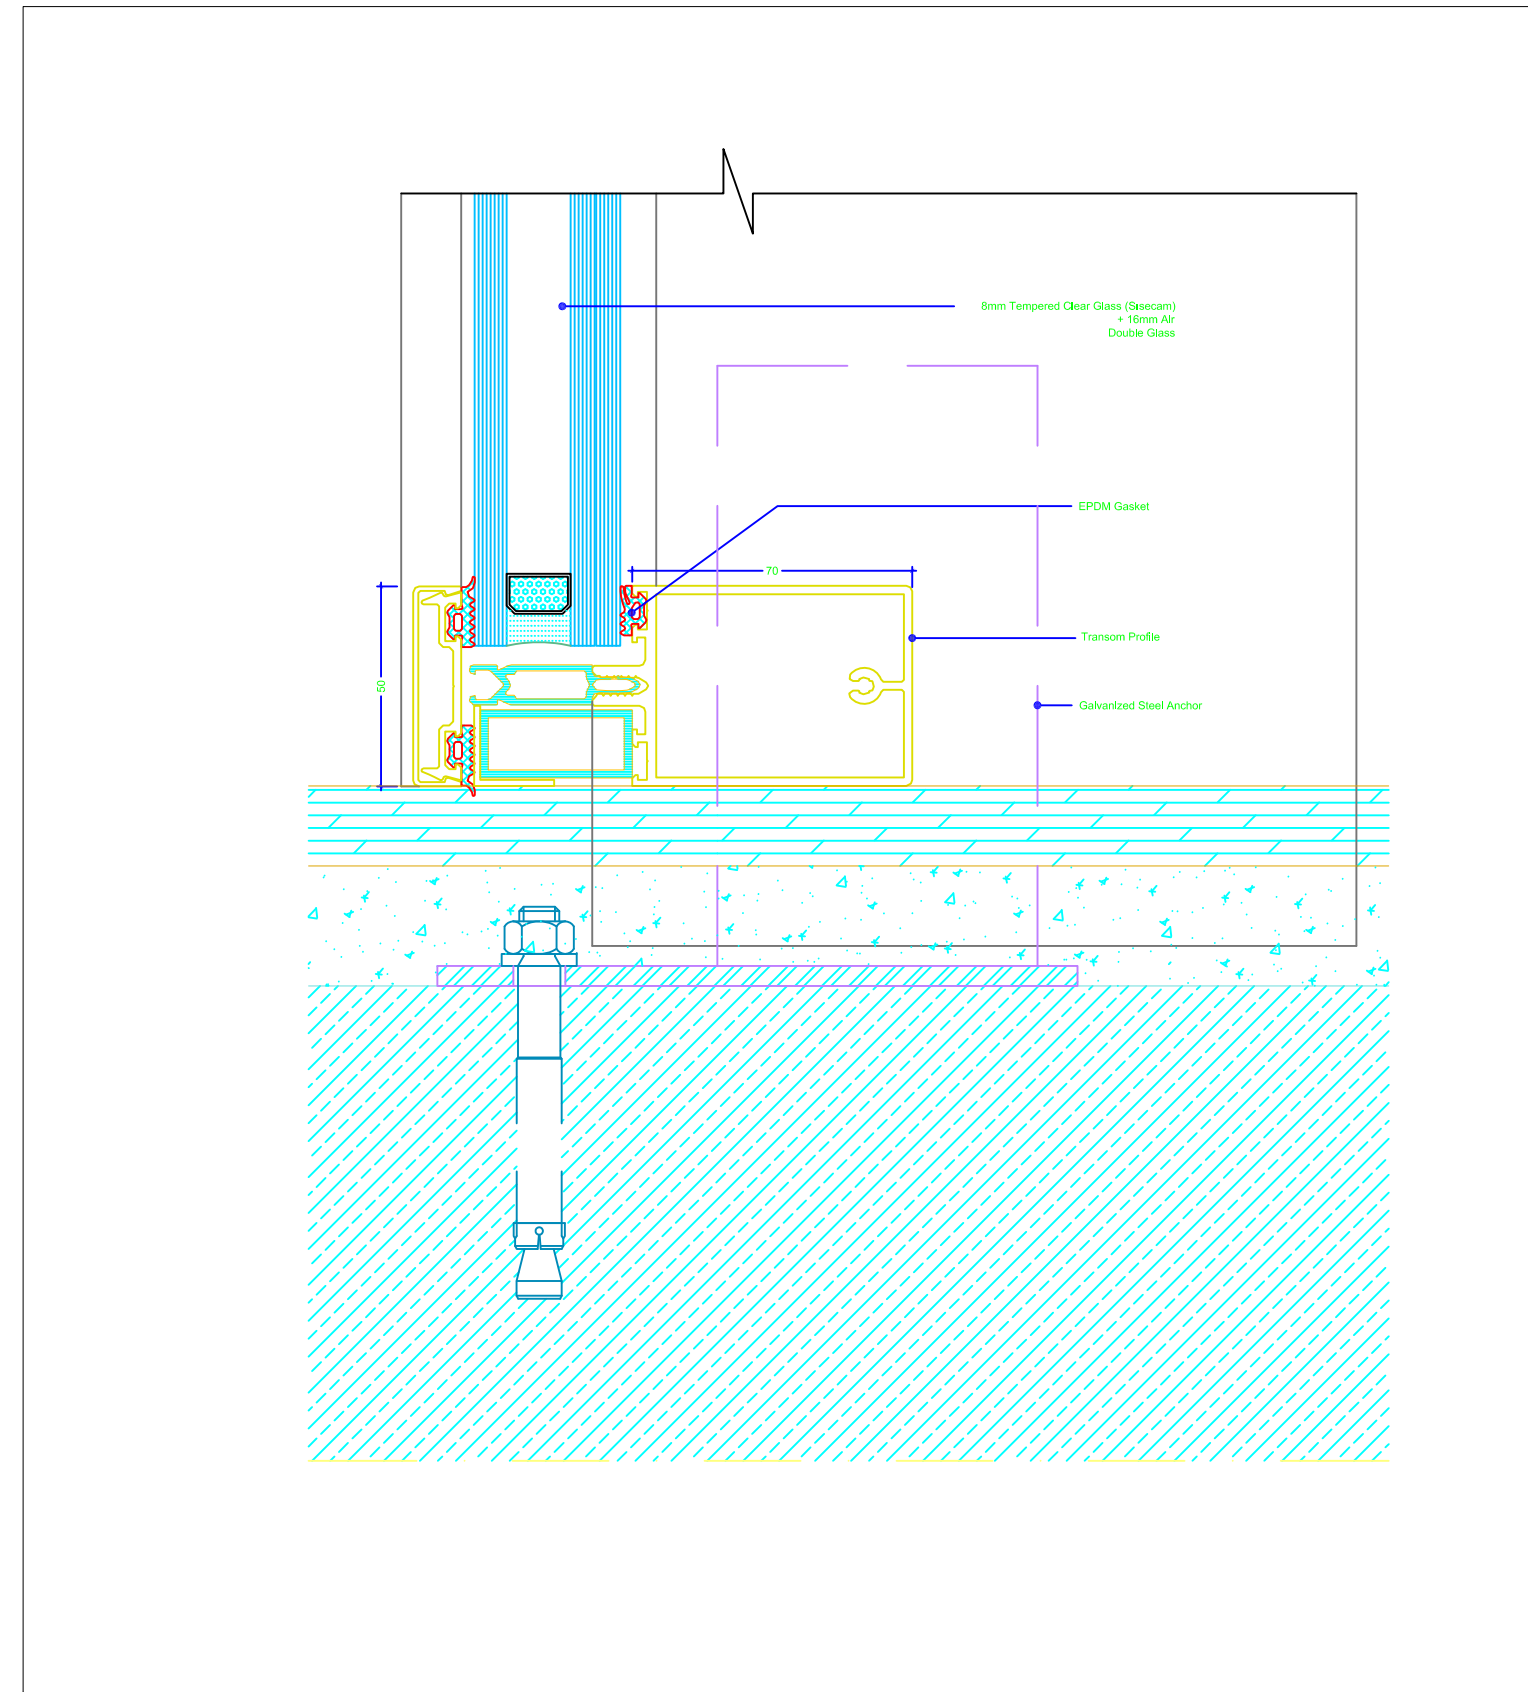


GLASS WALL DETAIL

SCALE: 1/4

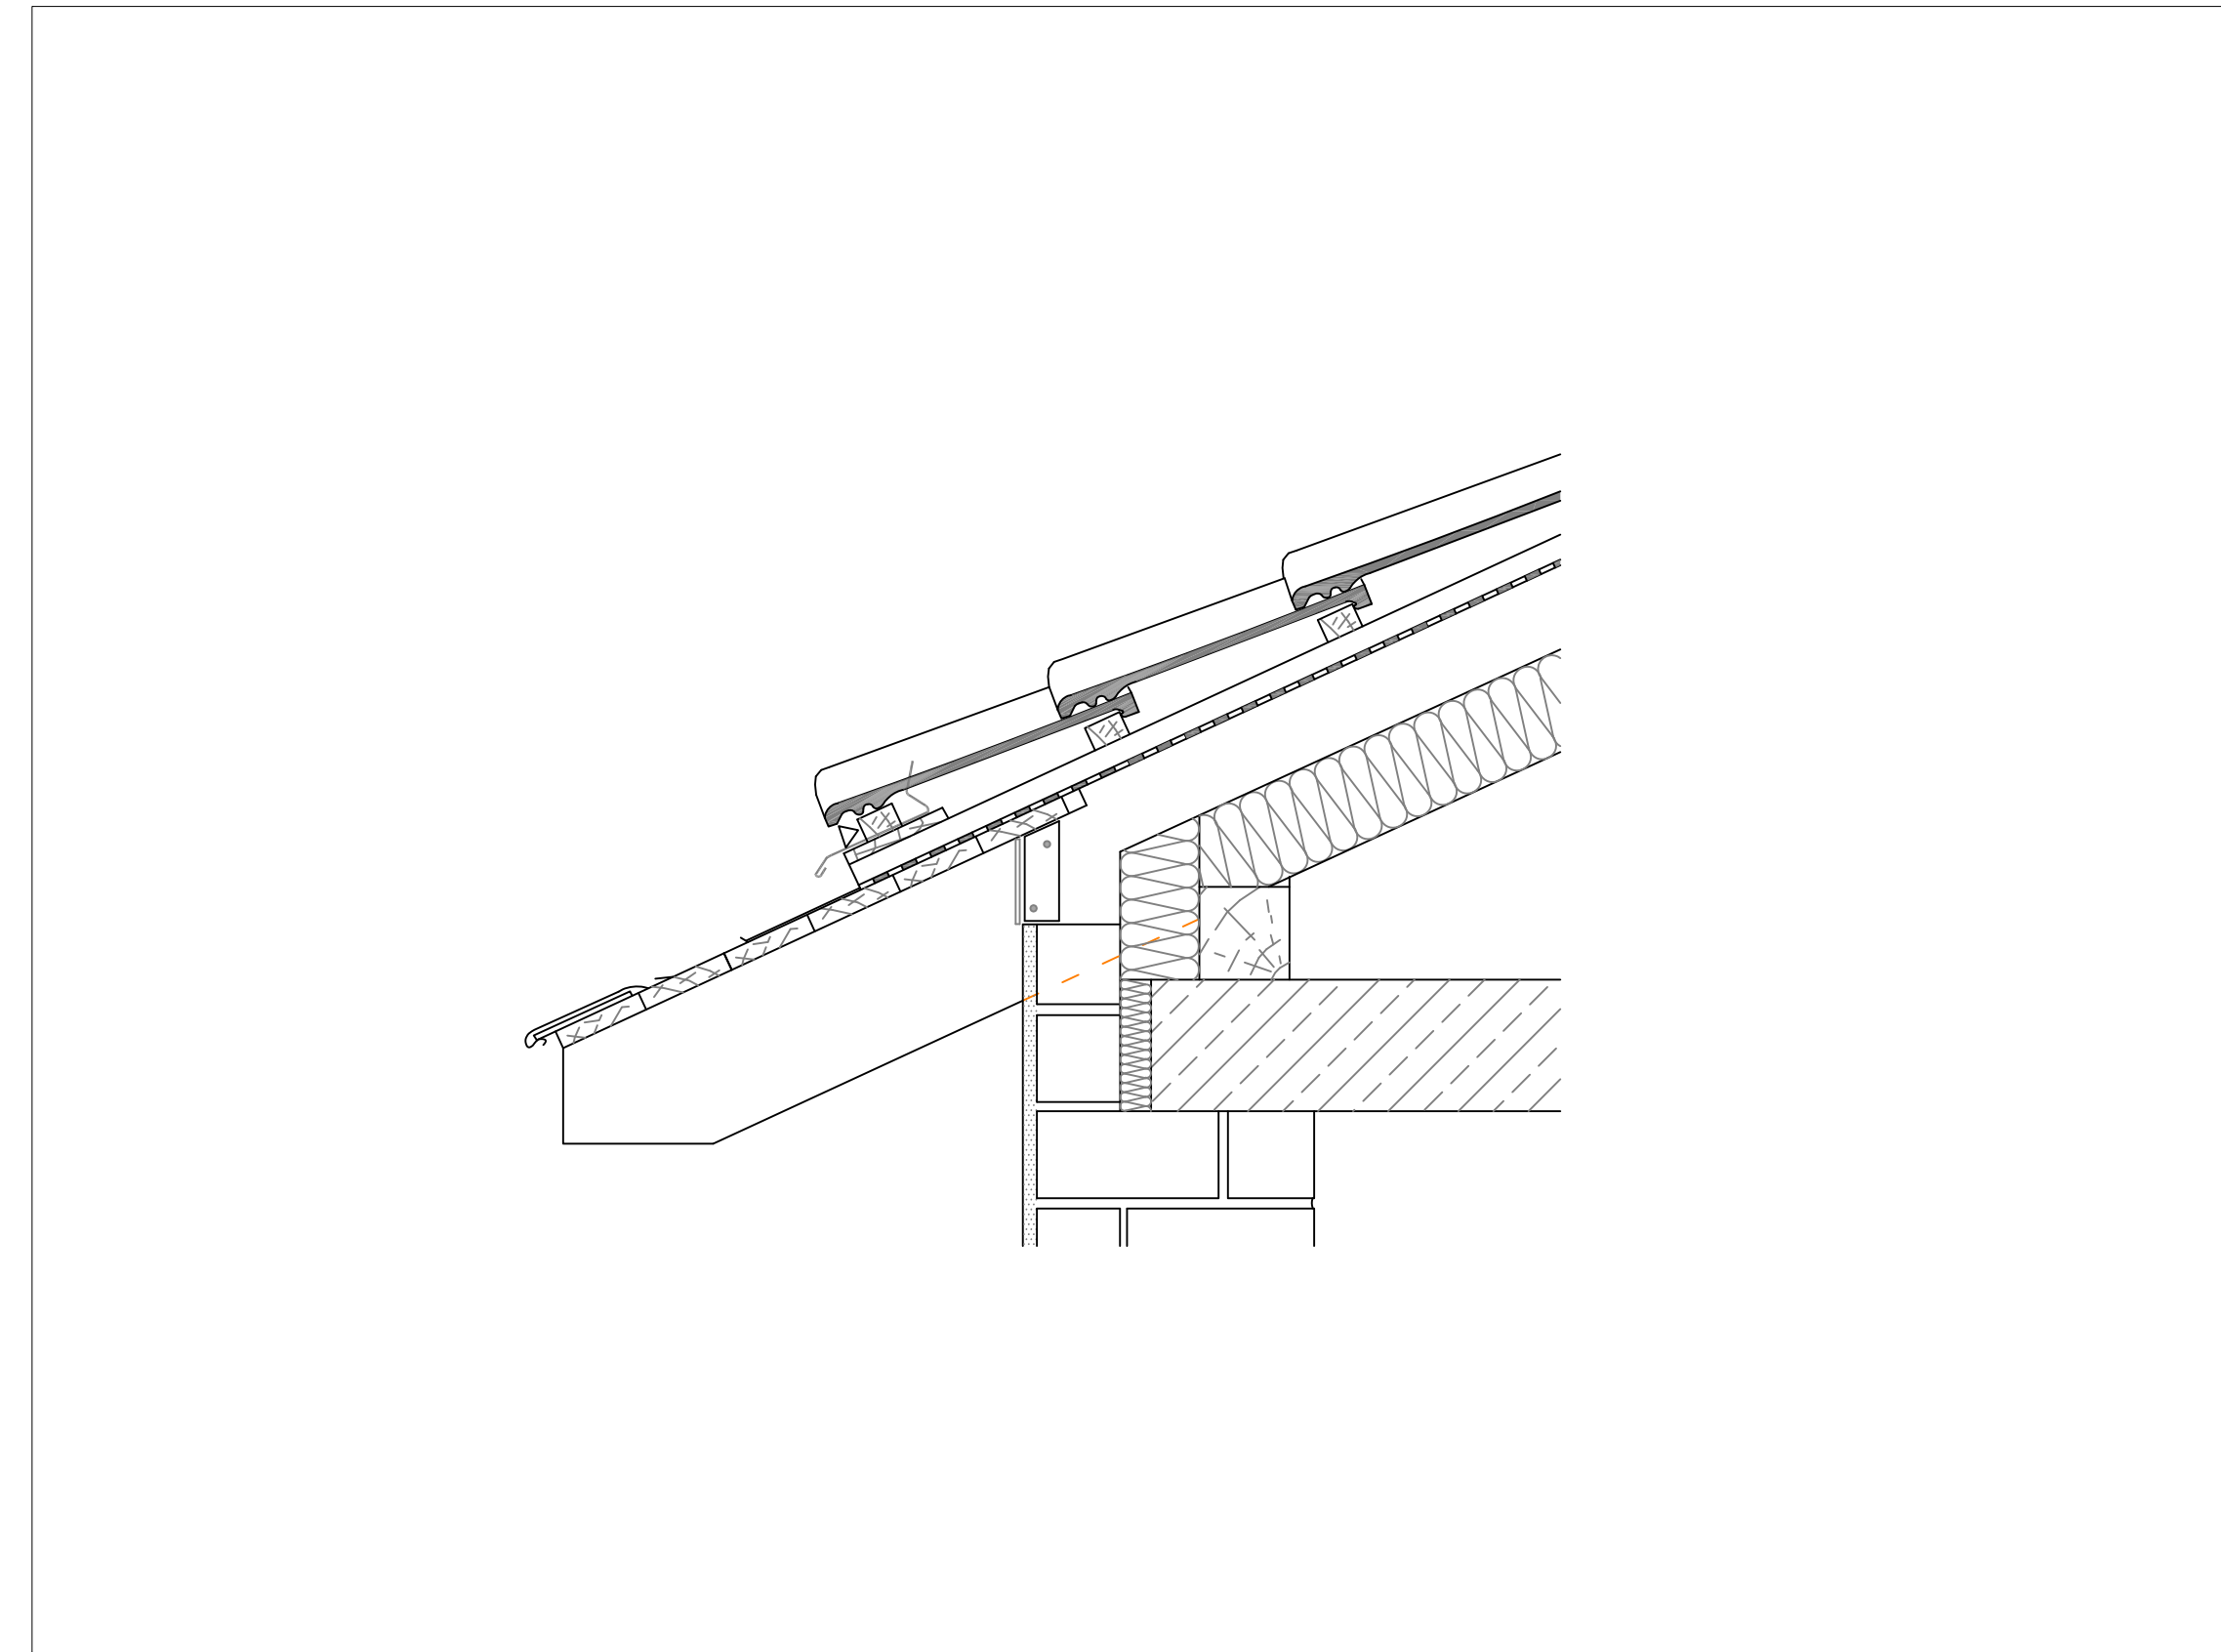


SHINGLE ROOF DETAIL

SCALE: 1/2

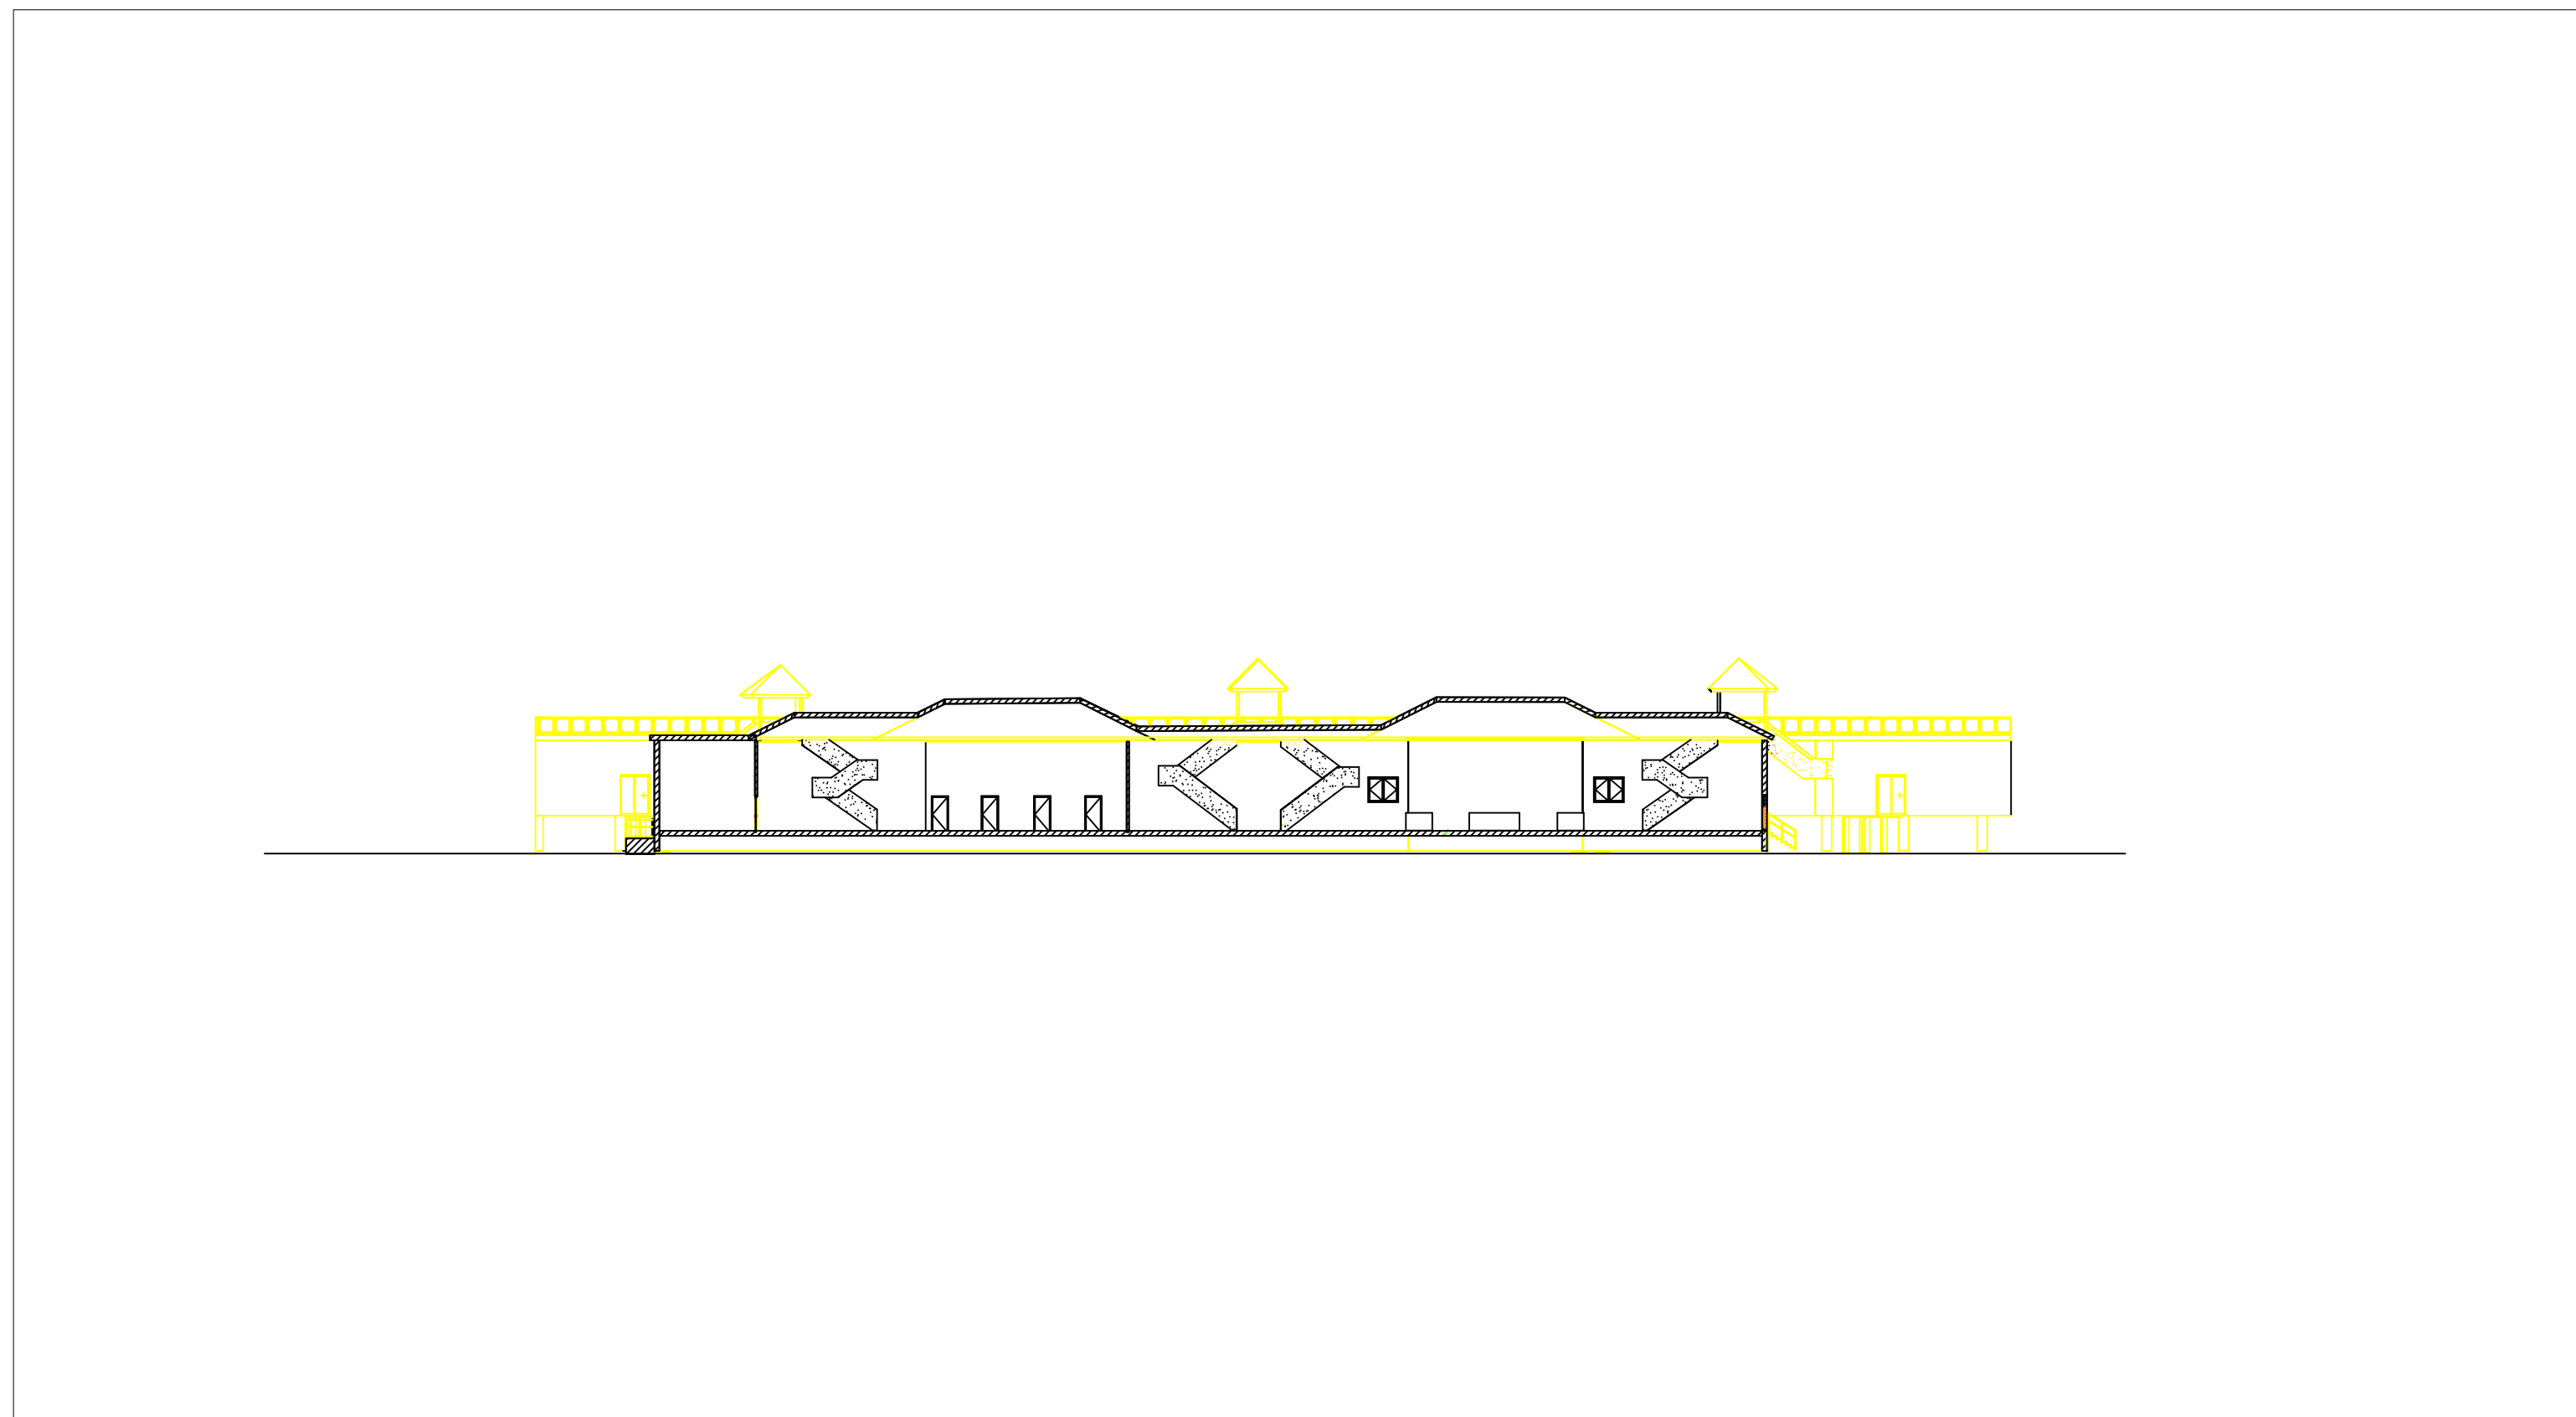

A CROSS SECTION

SCALE: 1/32

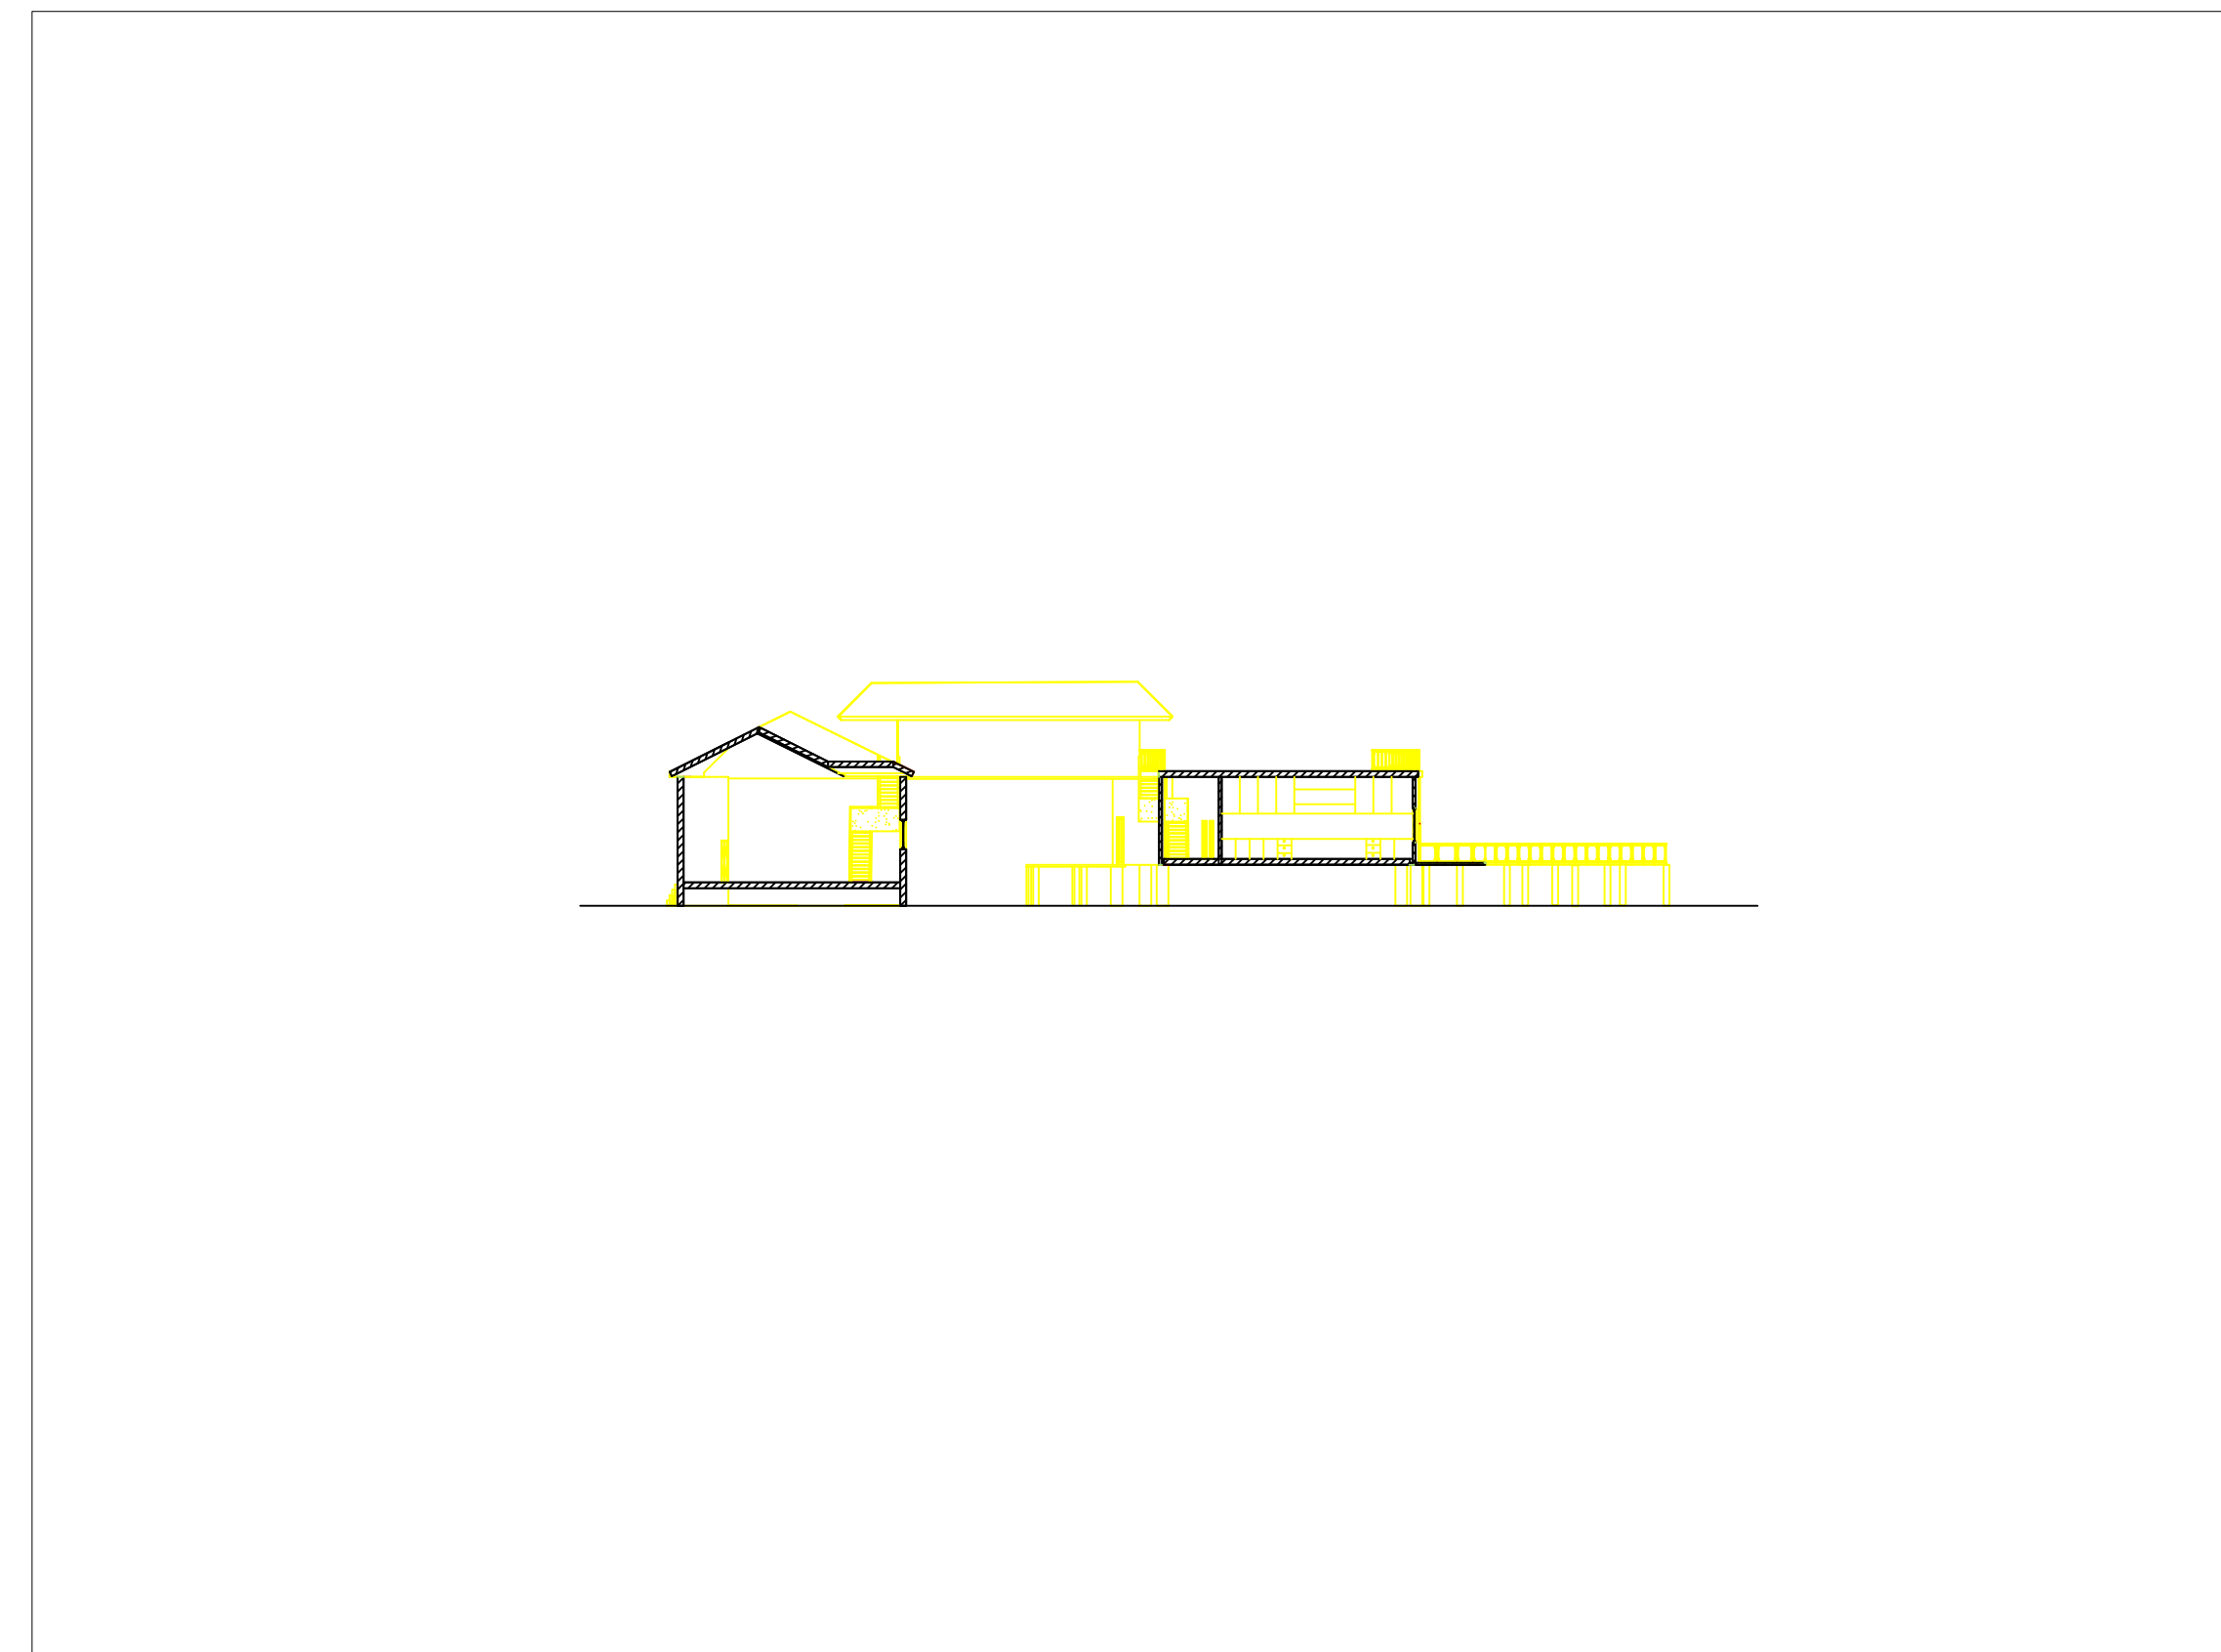

B CROSS SECTION

SCALE: 1/6

MARINE SCIENCE LABORATORY

ARC DESIGN IV FALL 2019



APIYAJAHAN POMPI

SEAL




DRAWING  
NO.

DATE DEC. 2019

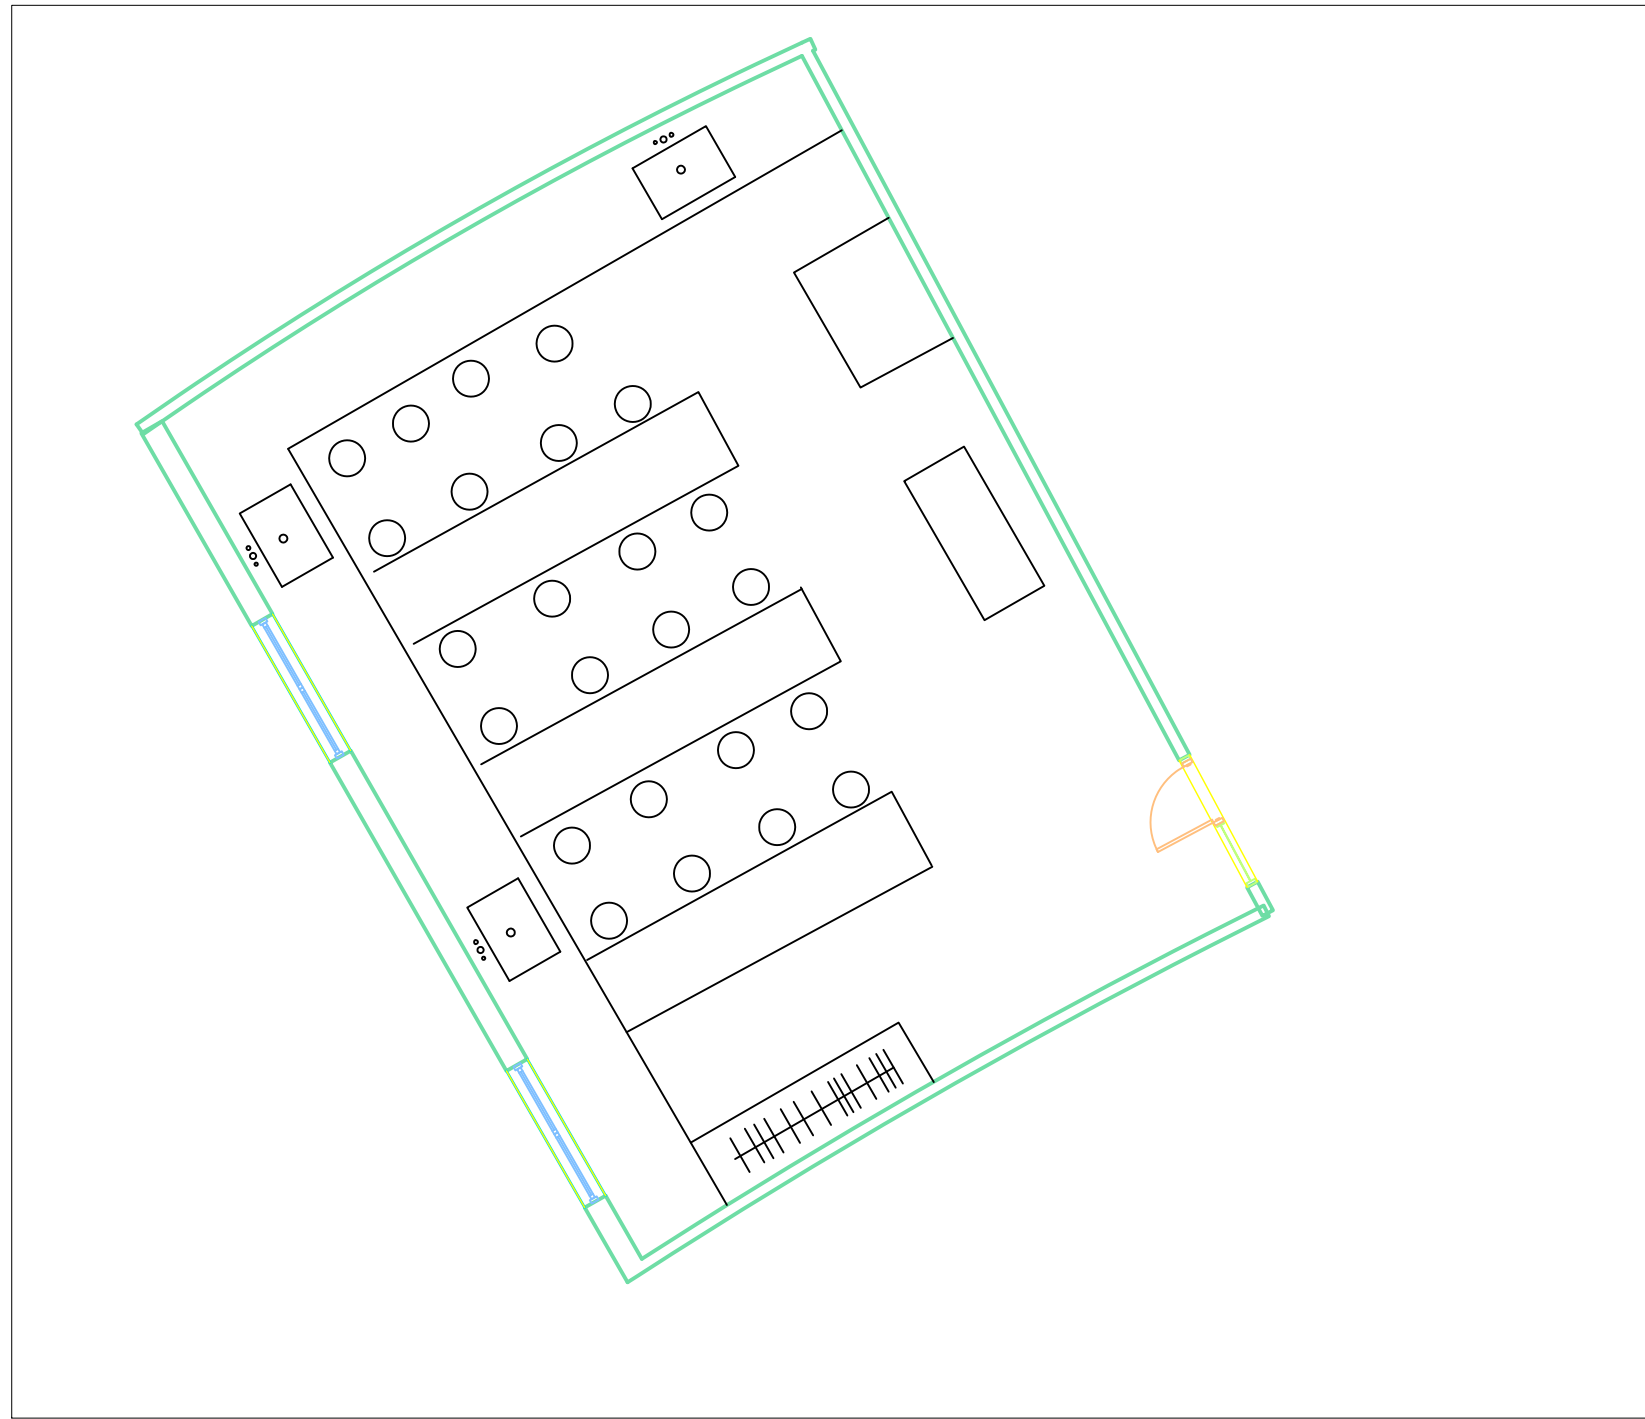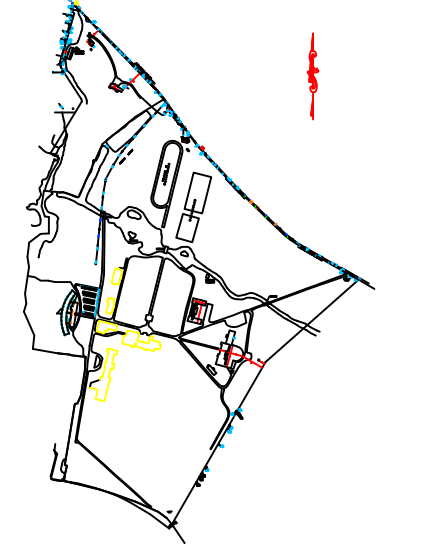


LAB ROOM DETAIL TYPE 1

SCALE: 1/8

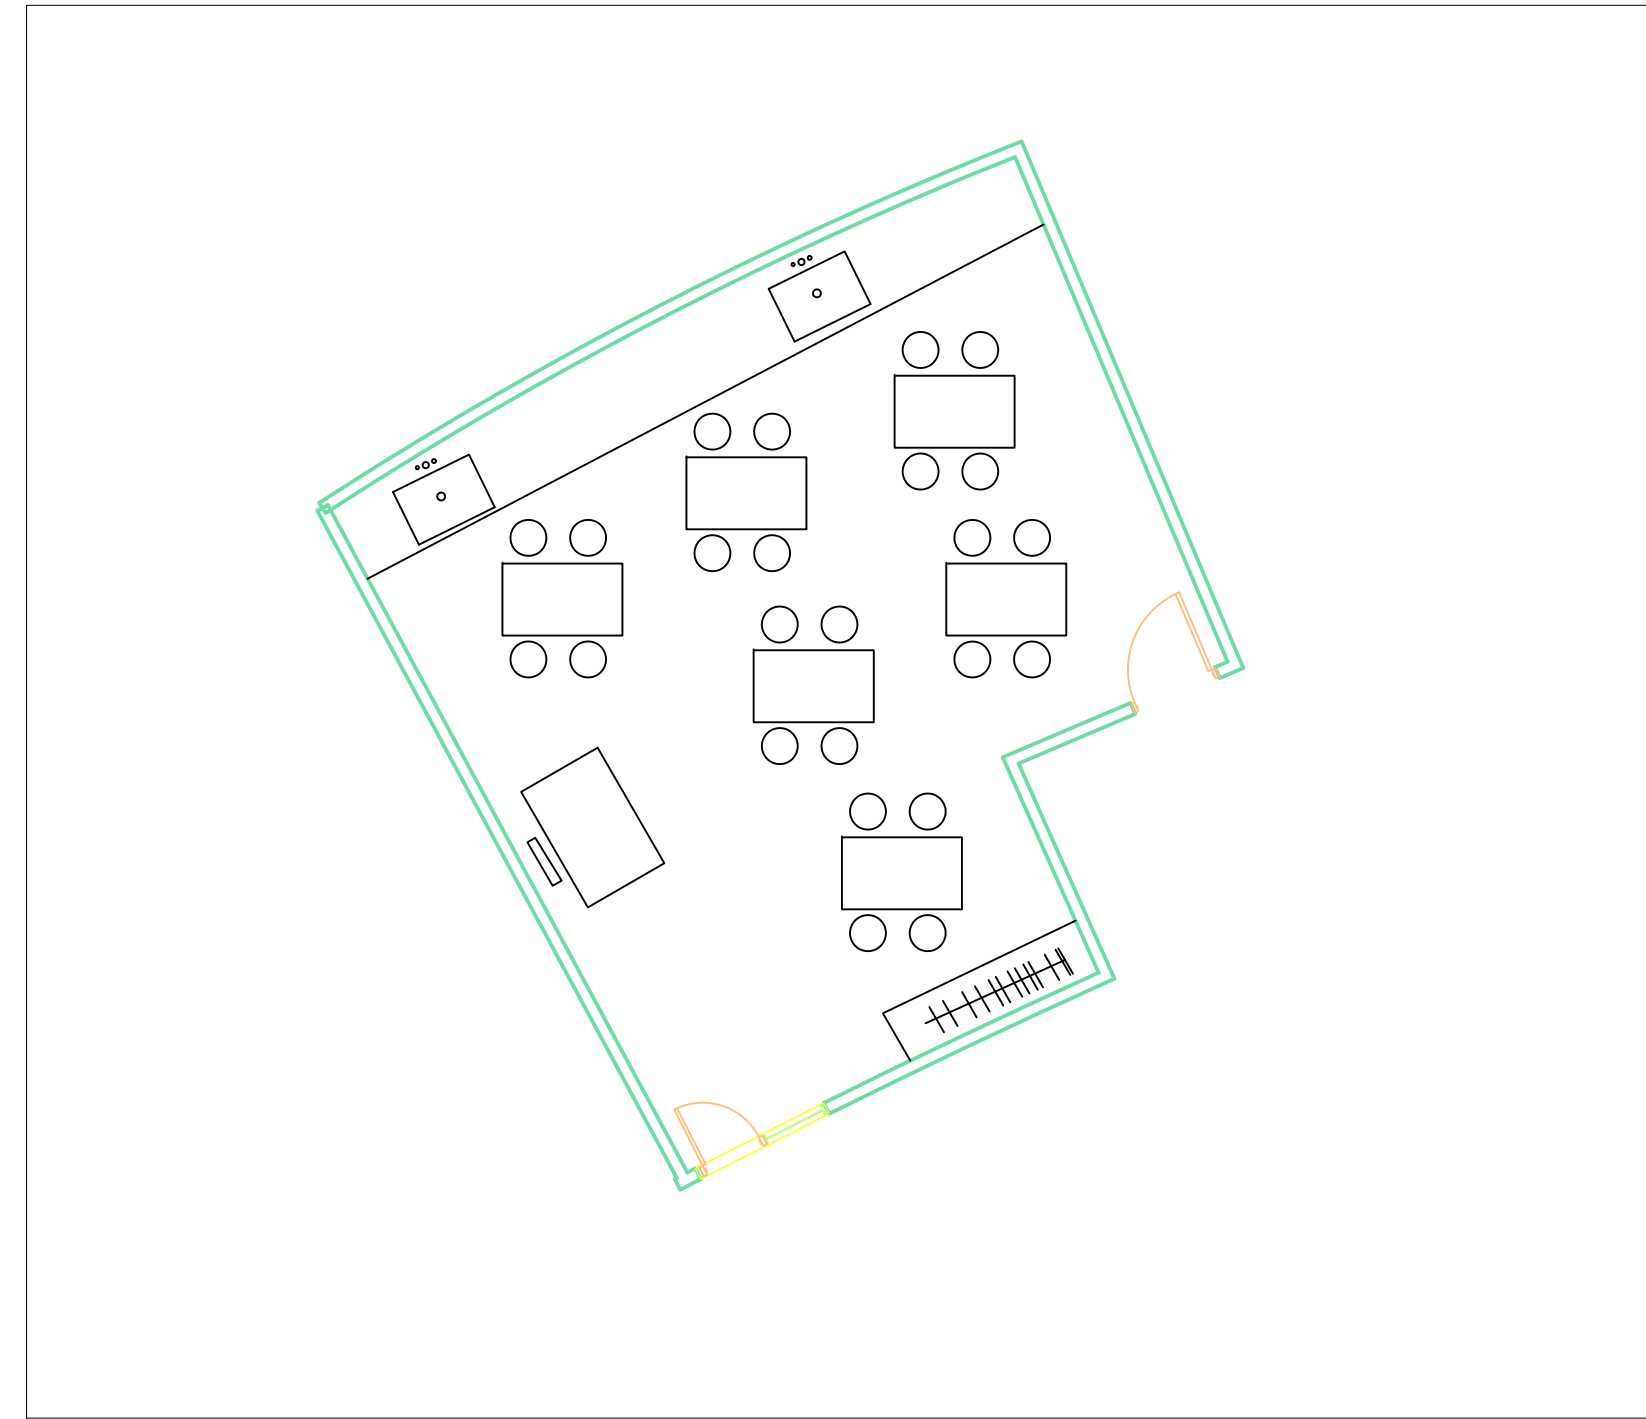




LAB TROOM DETAIL TYPE 2

SCALE: 1/8

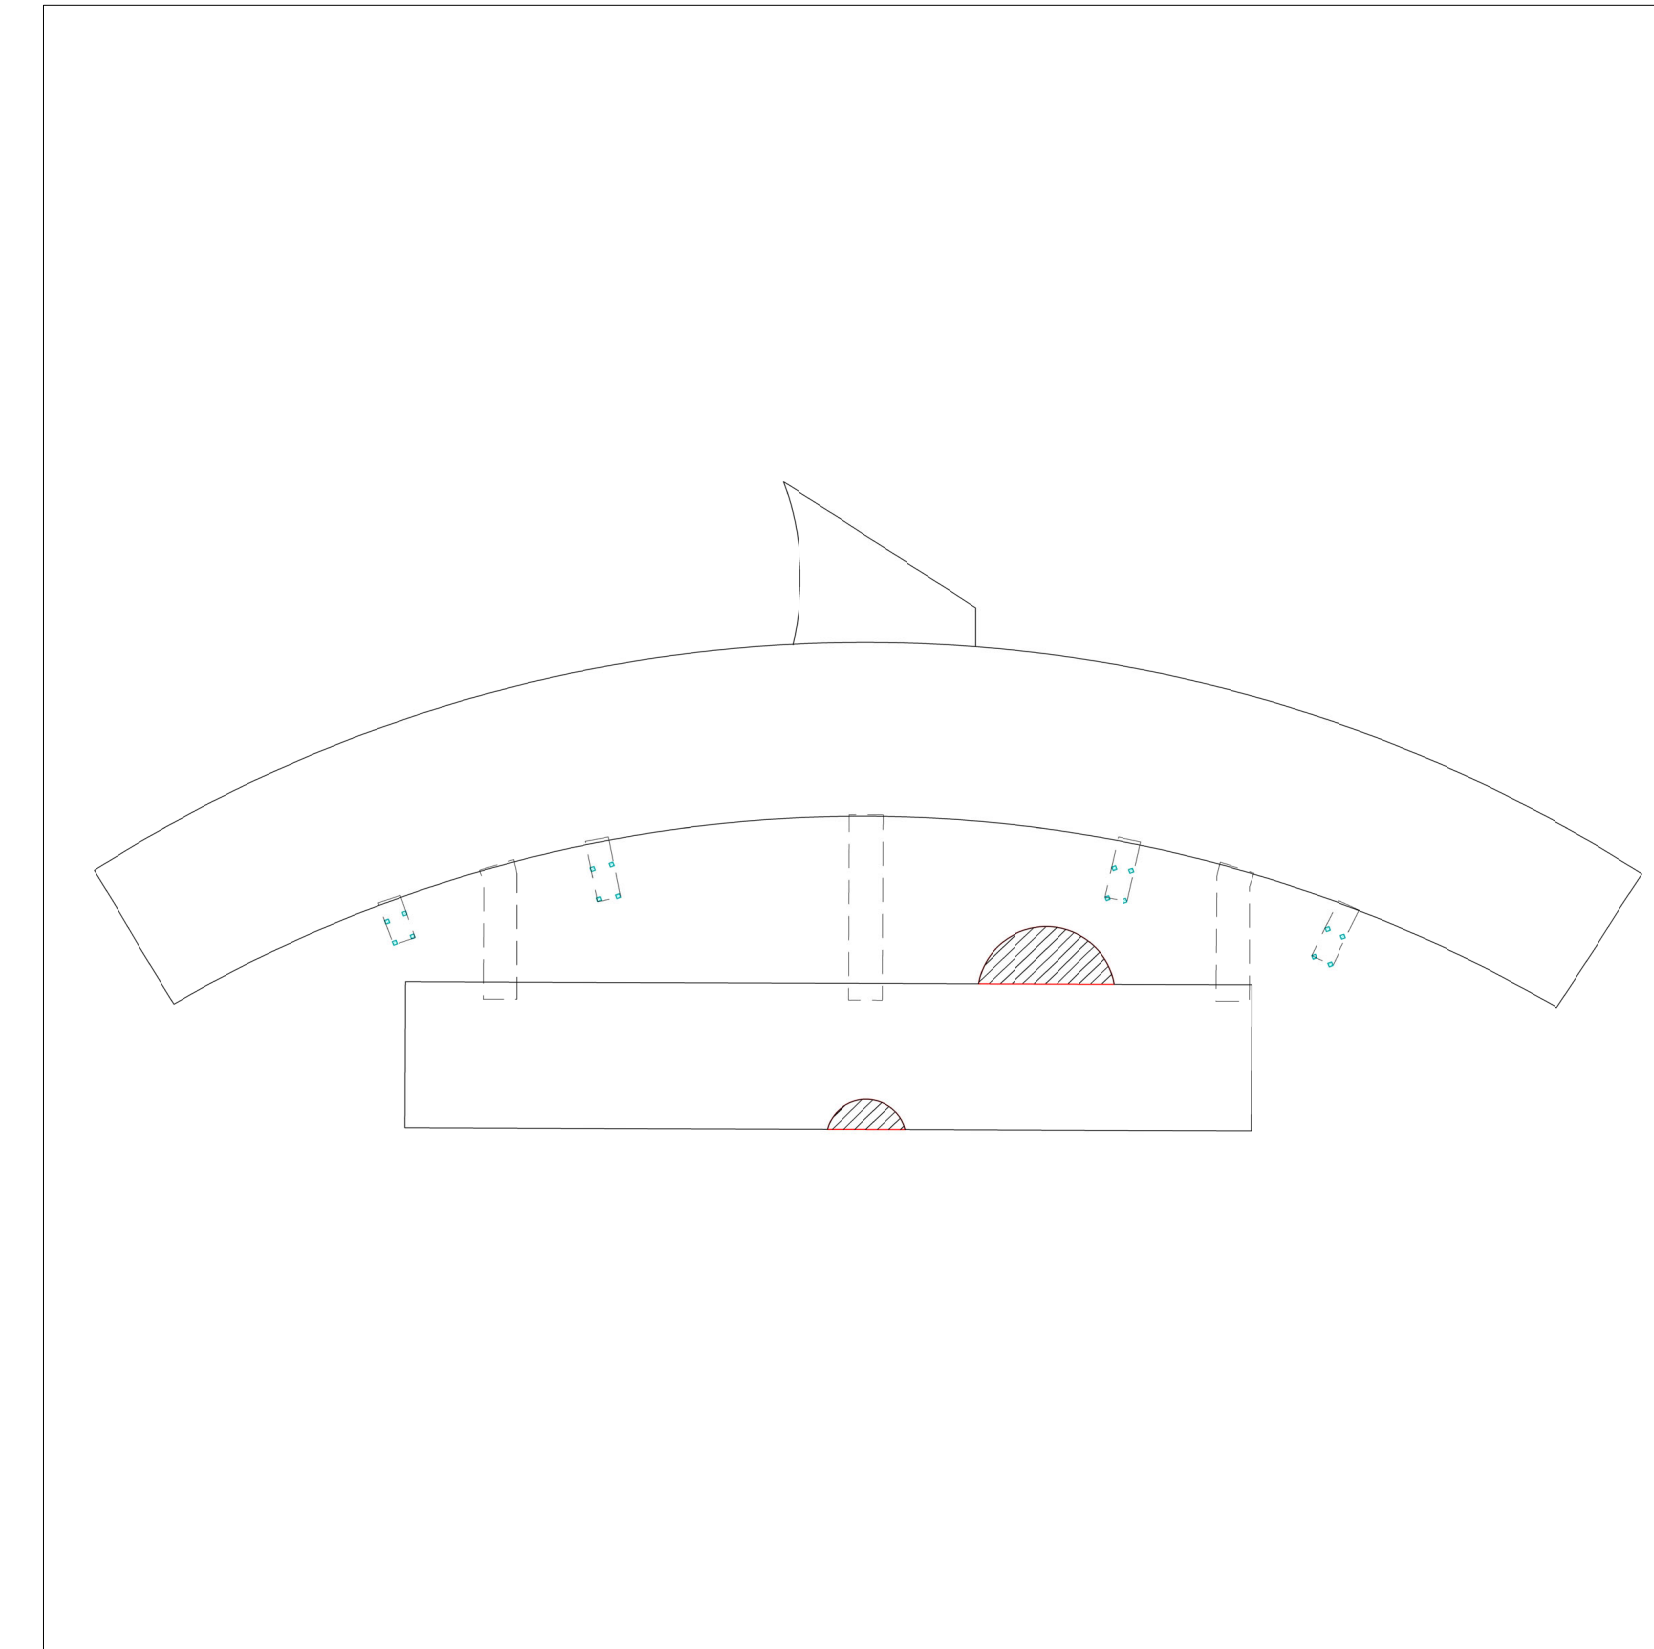


ADDITIVE/SUBRACTIVE

SCALE: 1/50

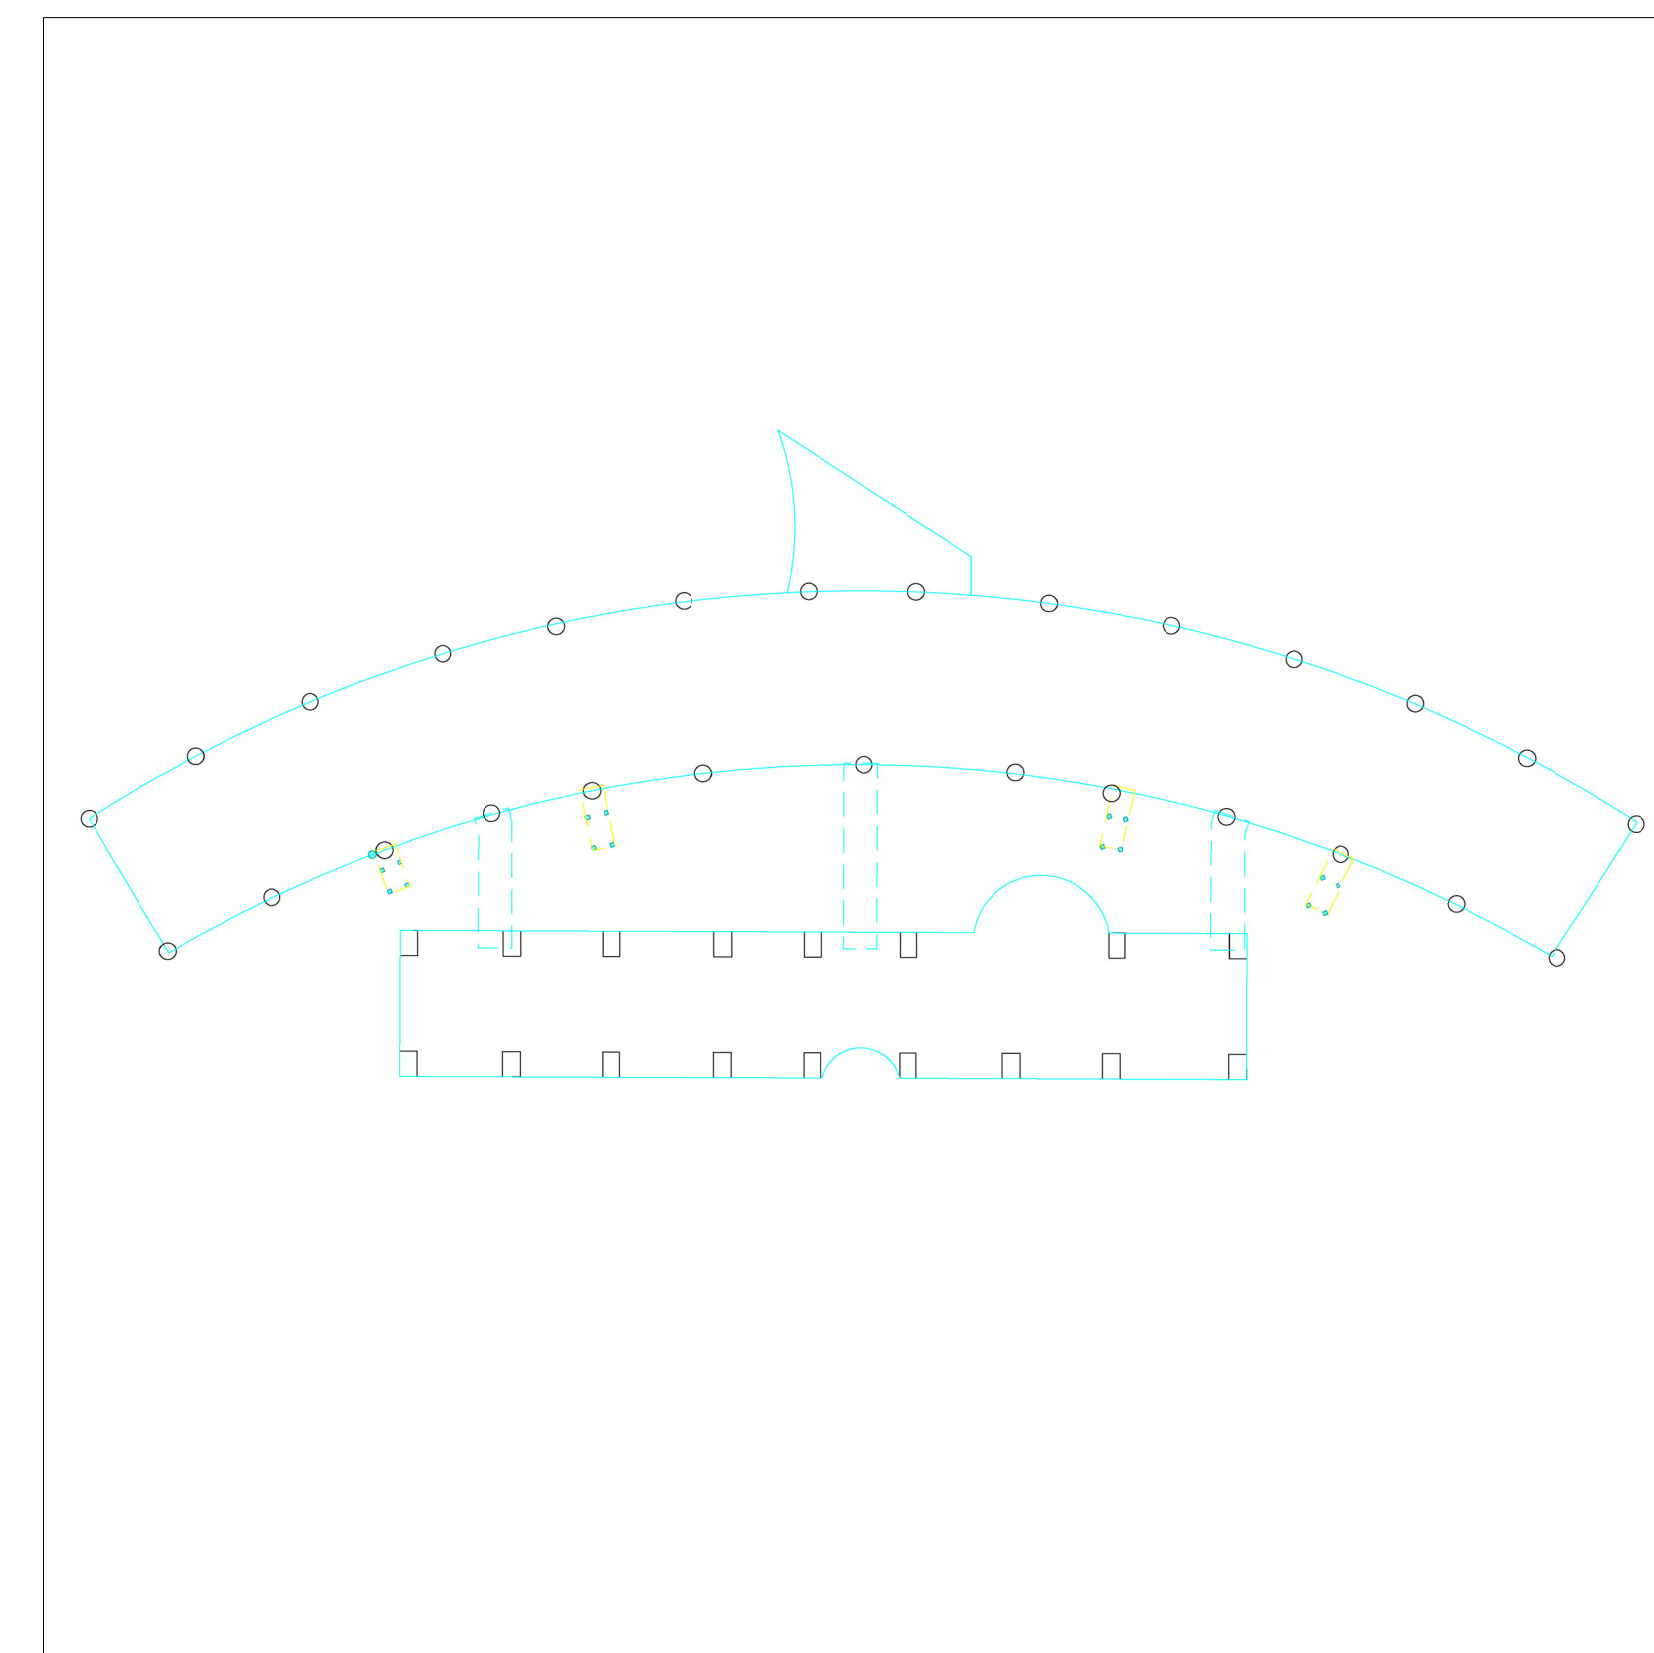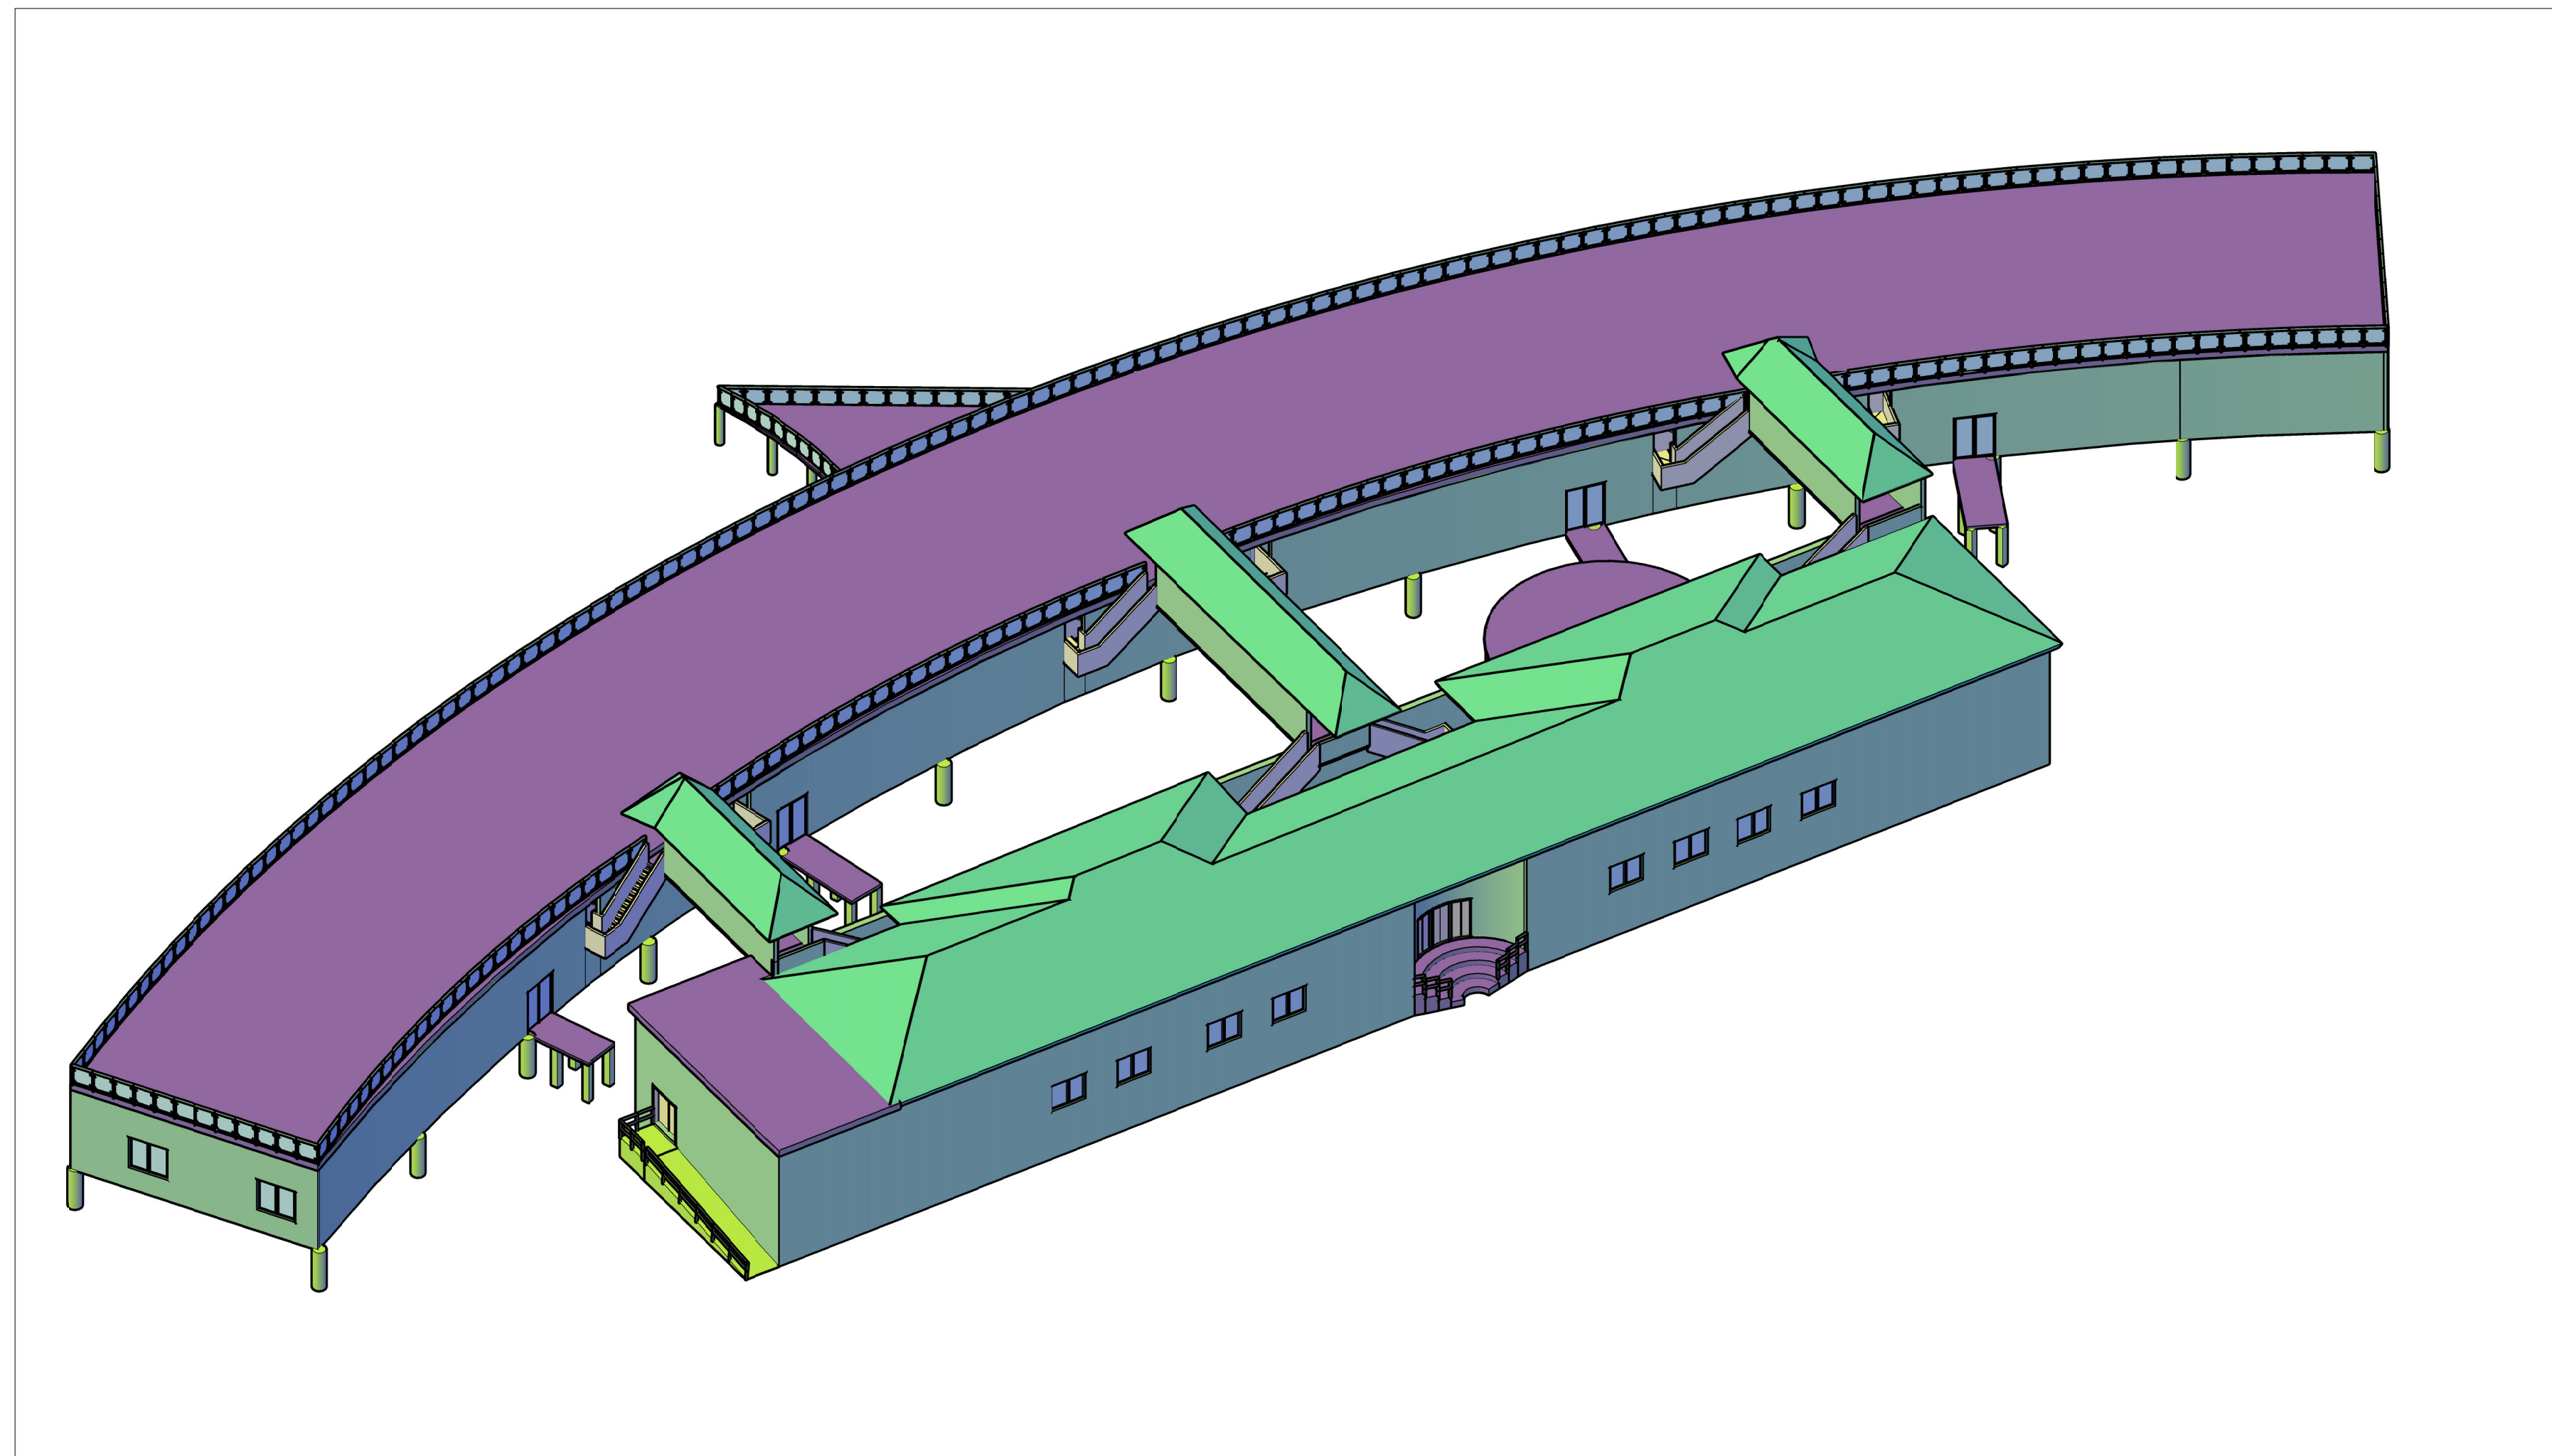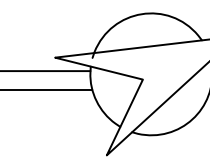

STRUCTURE

SCALE: 1/50

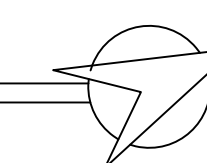

MARINE SCIENCE LABORATORY

ARC DESIGN IV FALL 2019




APIYAJAHAN POMPI

SEAL






DRAWING  
NO.

DATE DEC. 2019

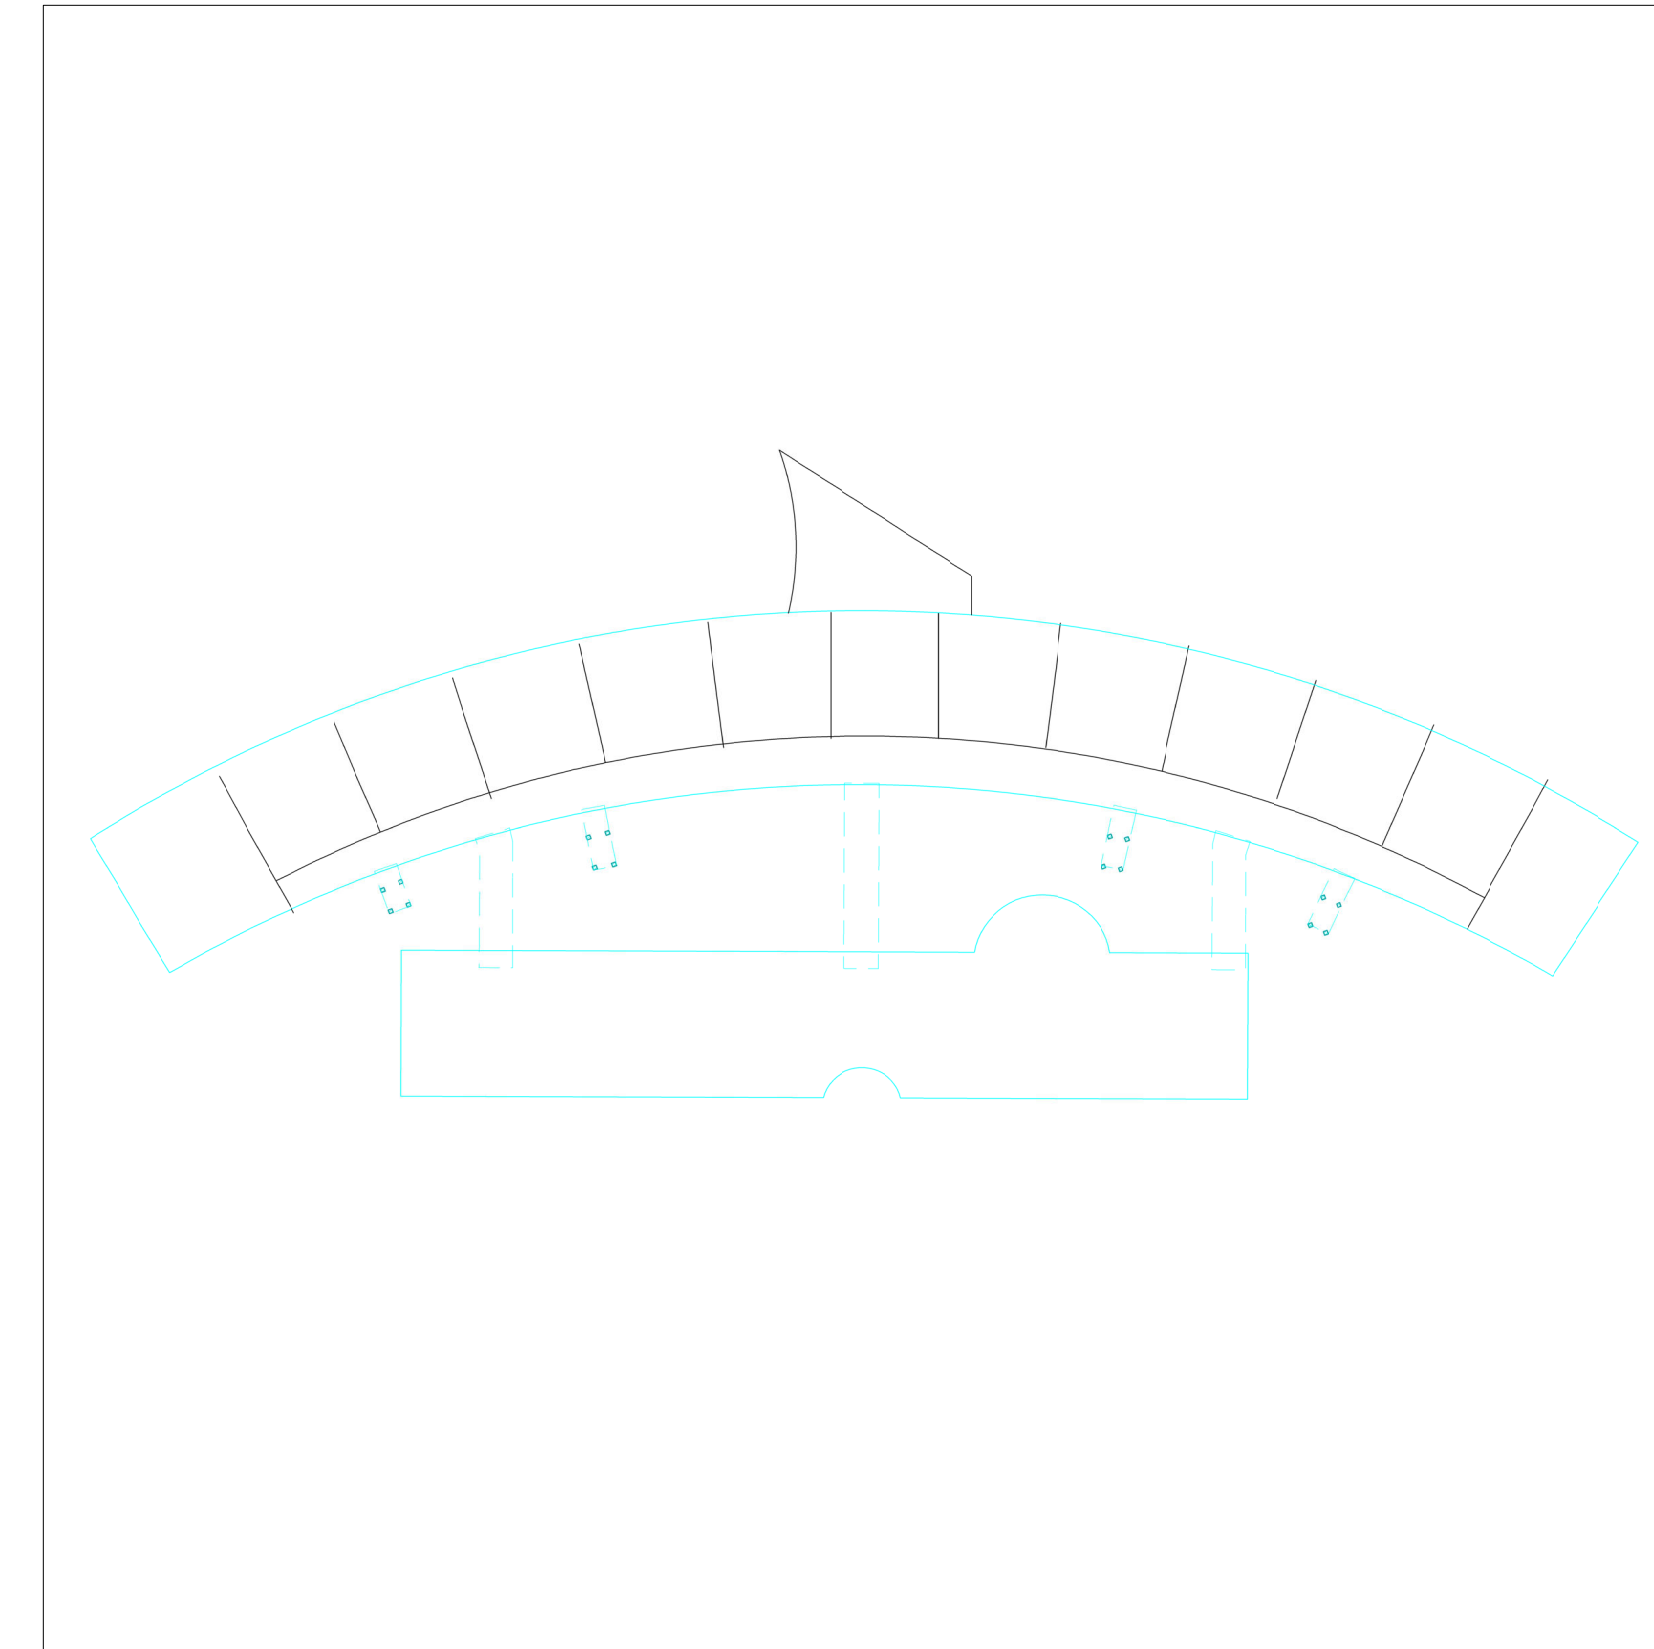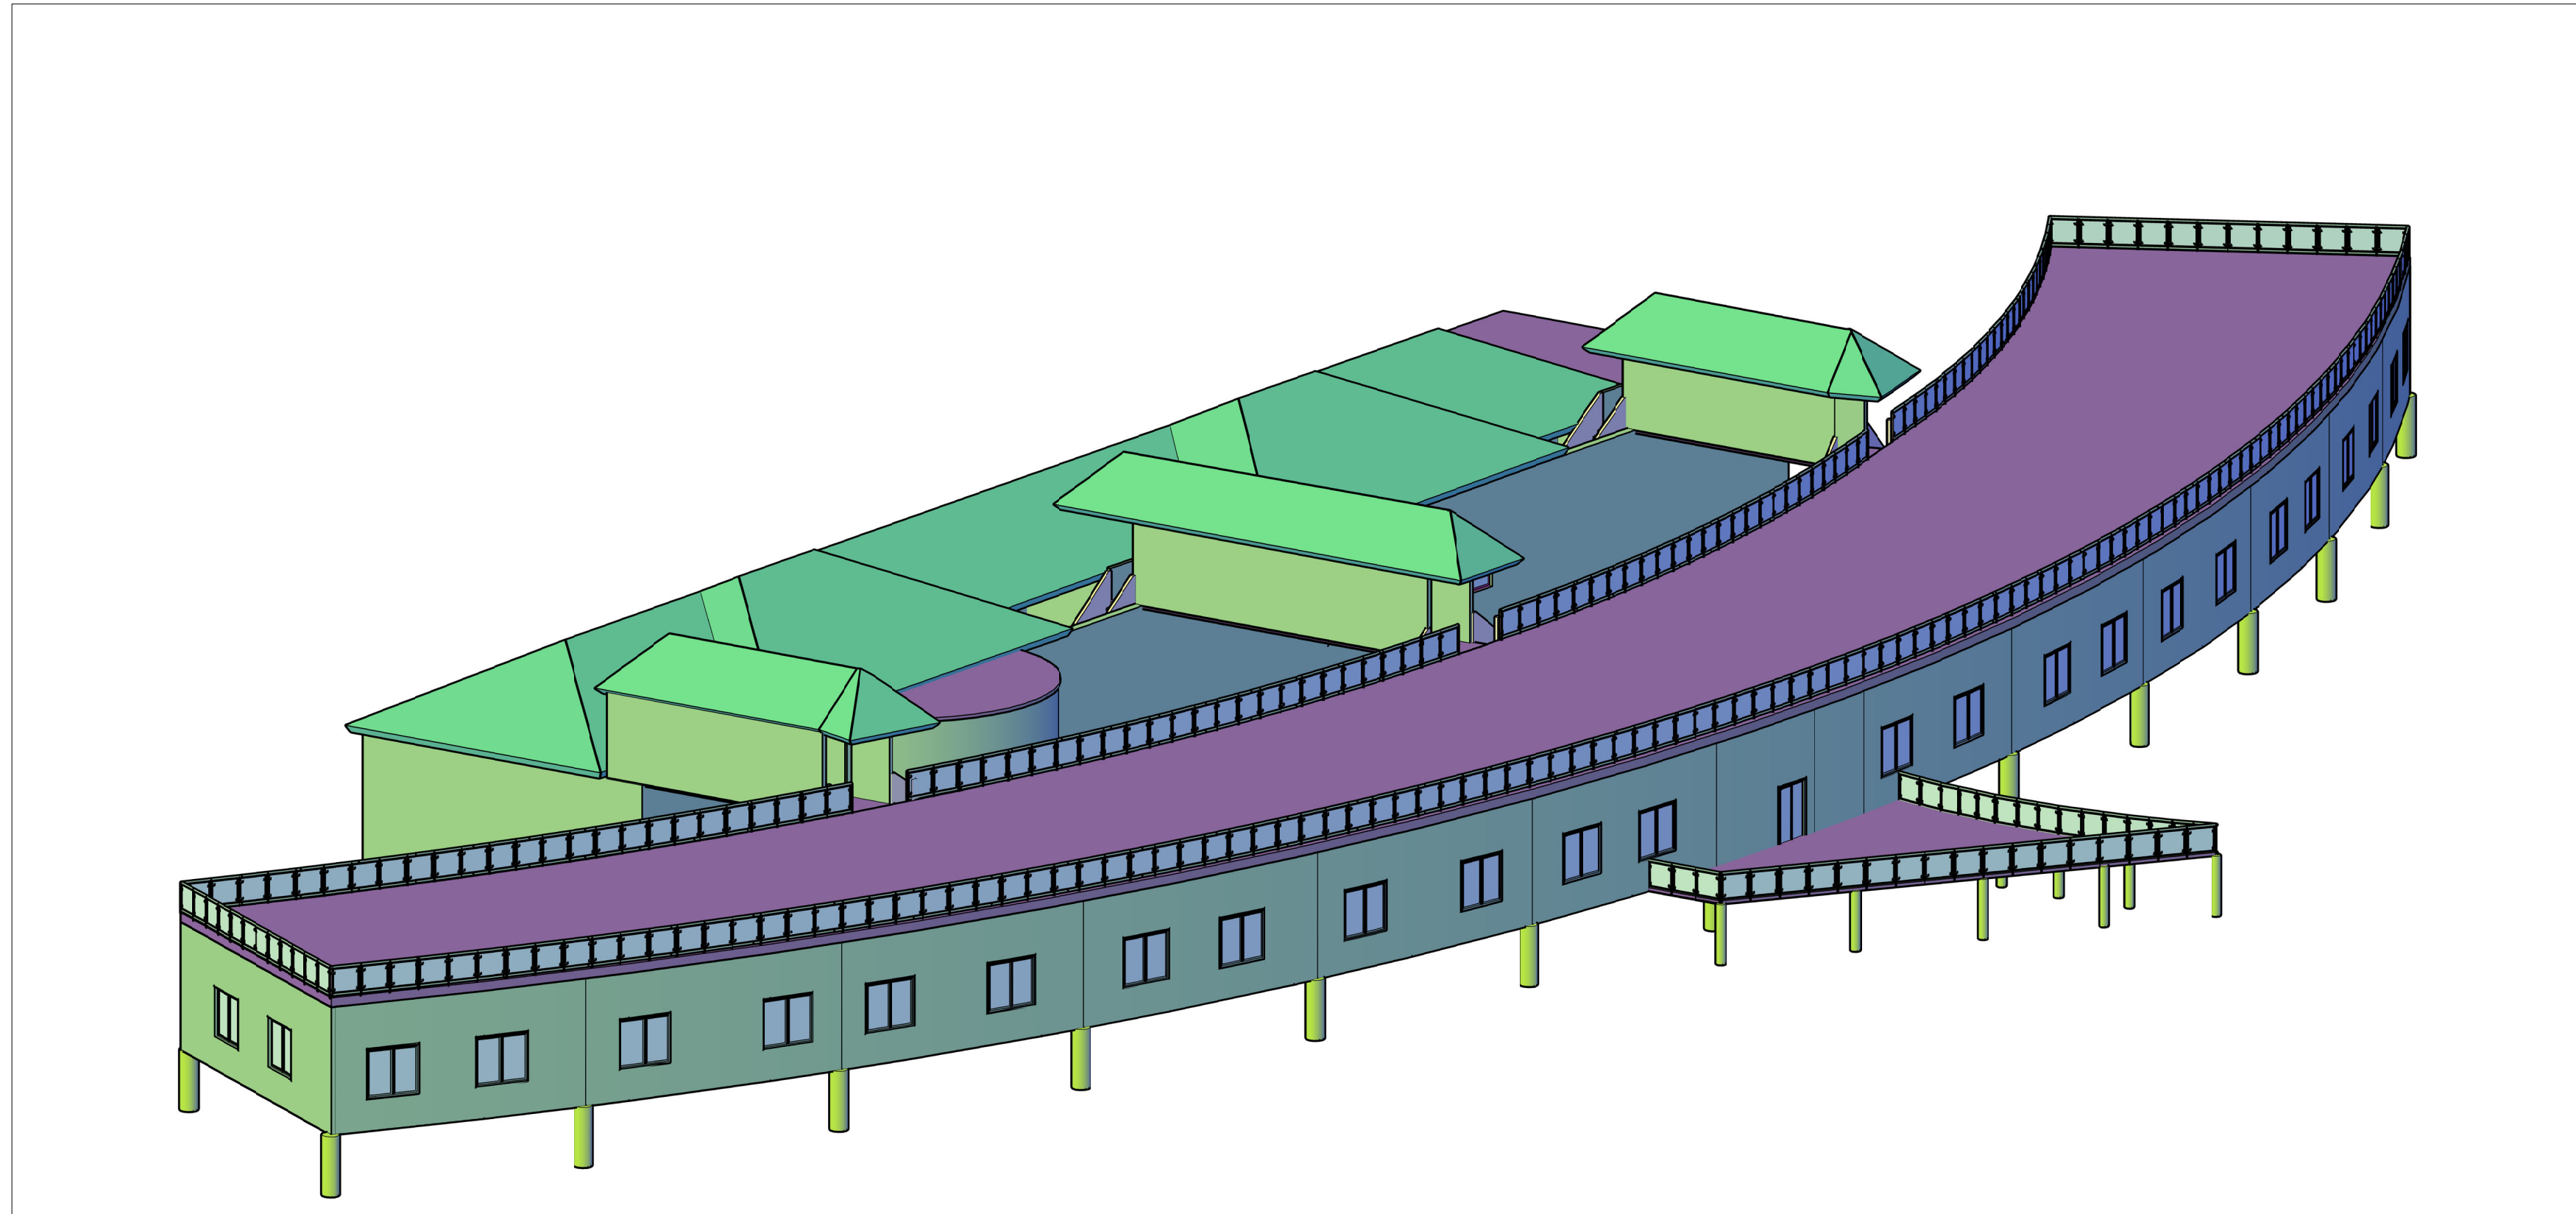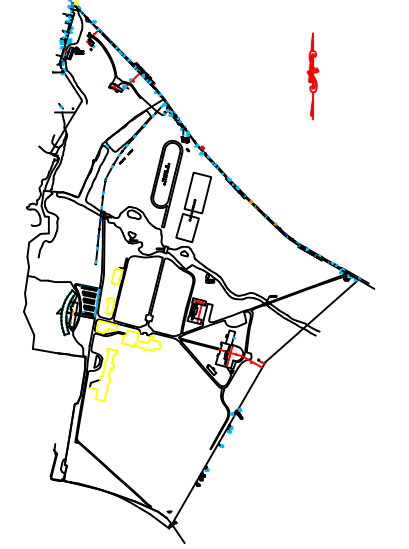


REPETITIVE TO UNIQUE

SCALE: 1/50

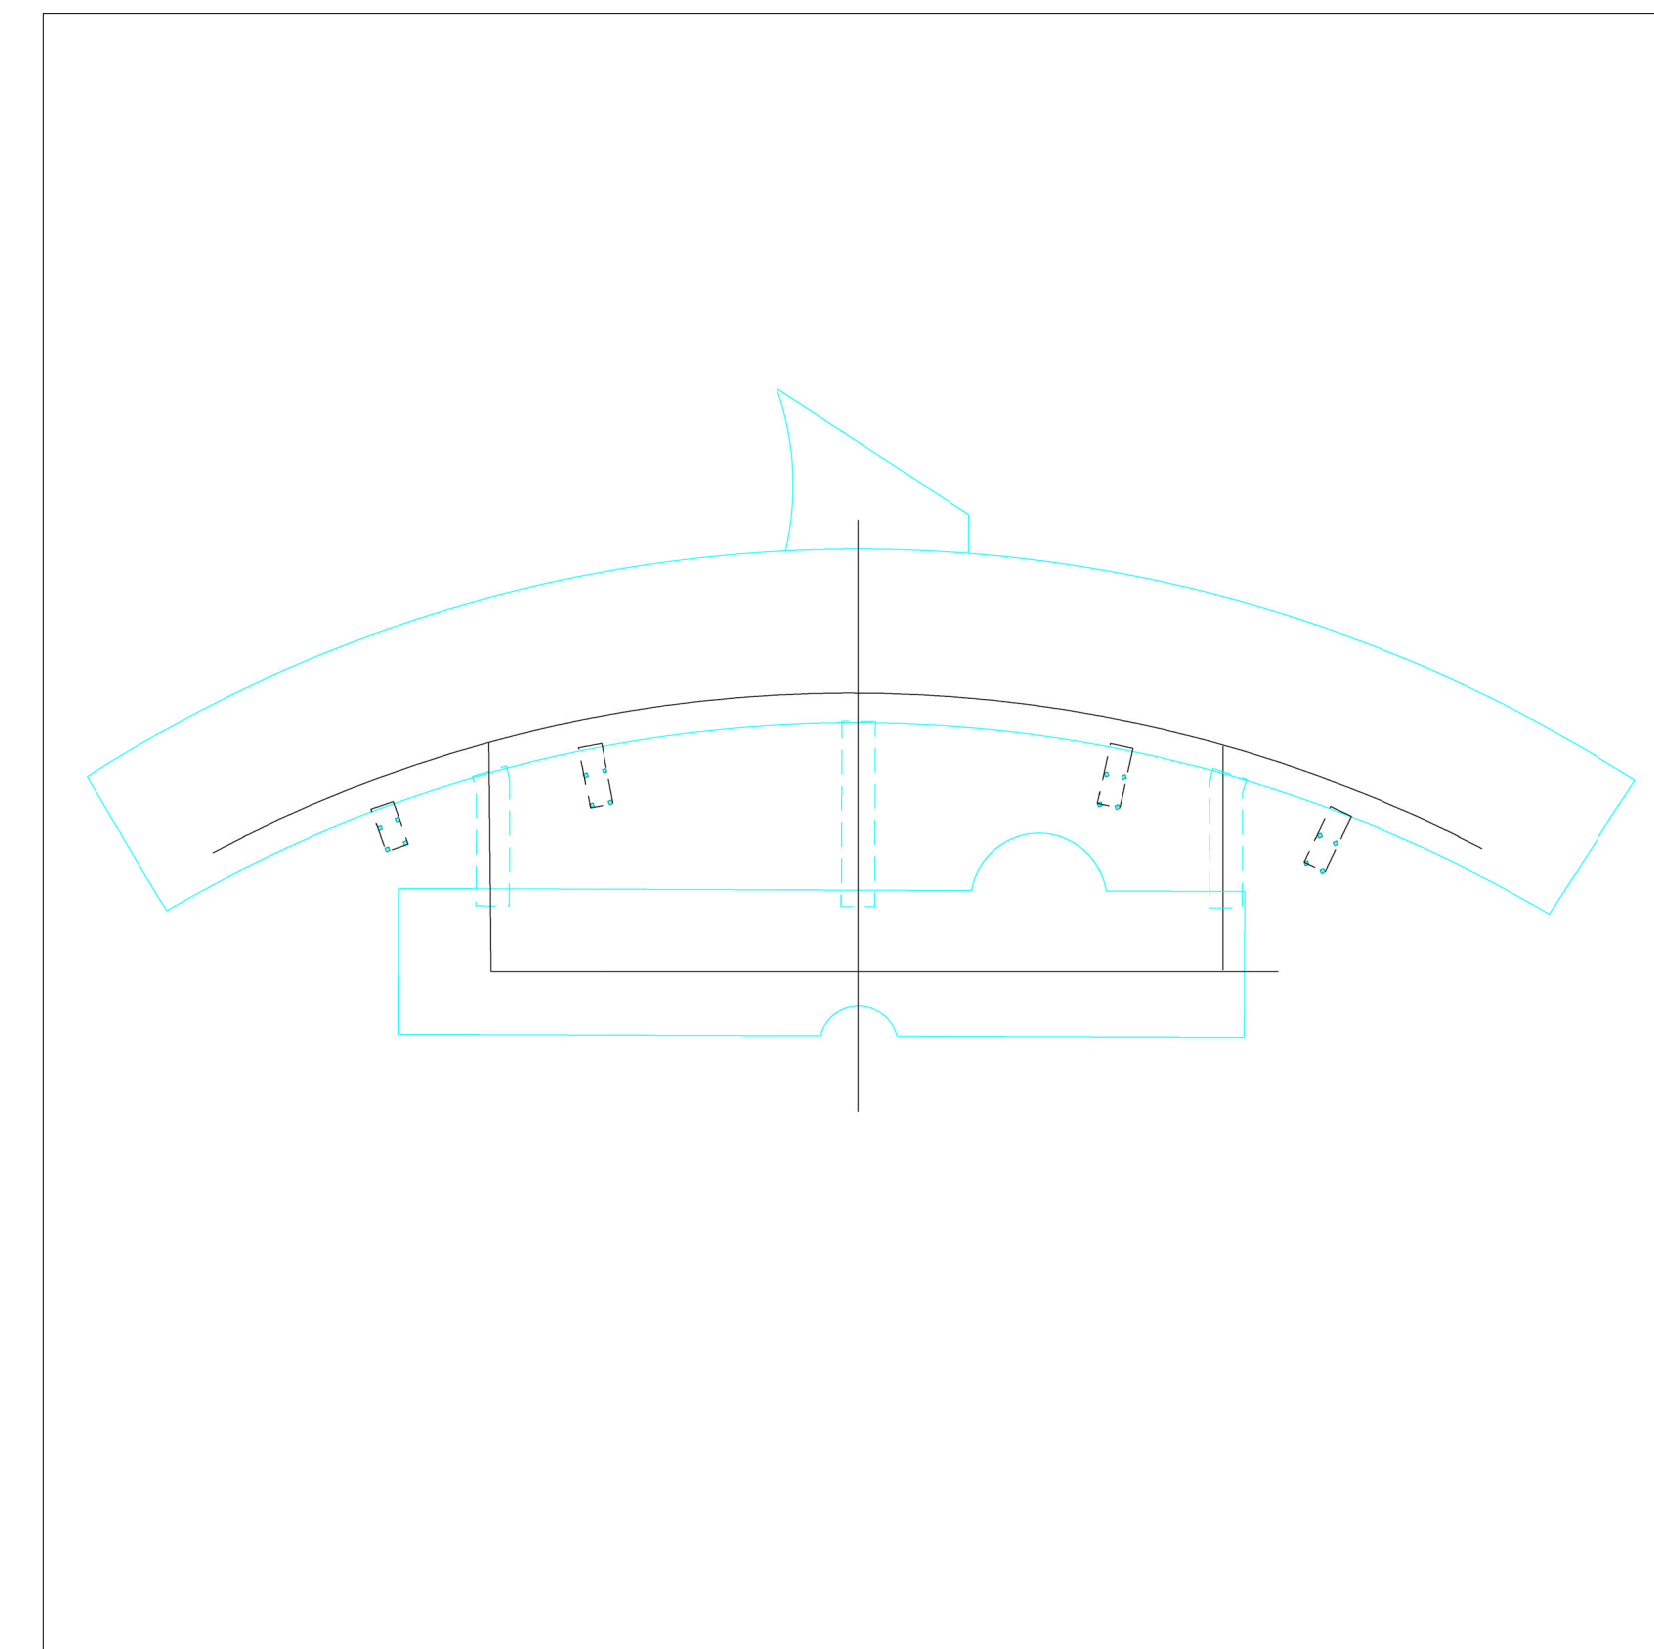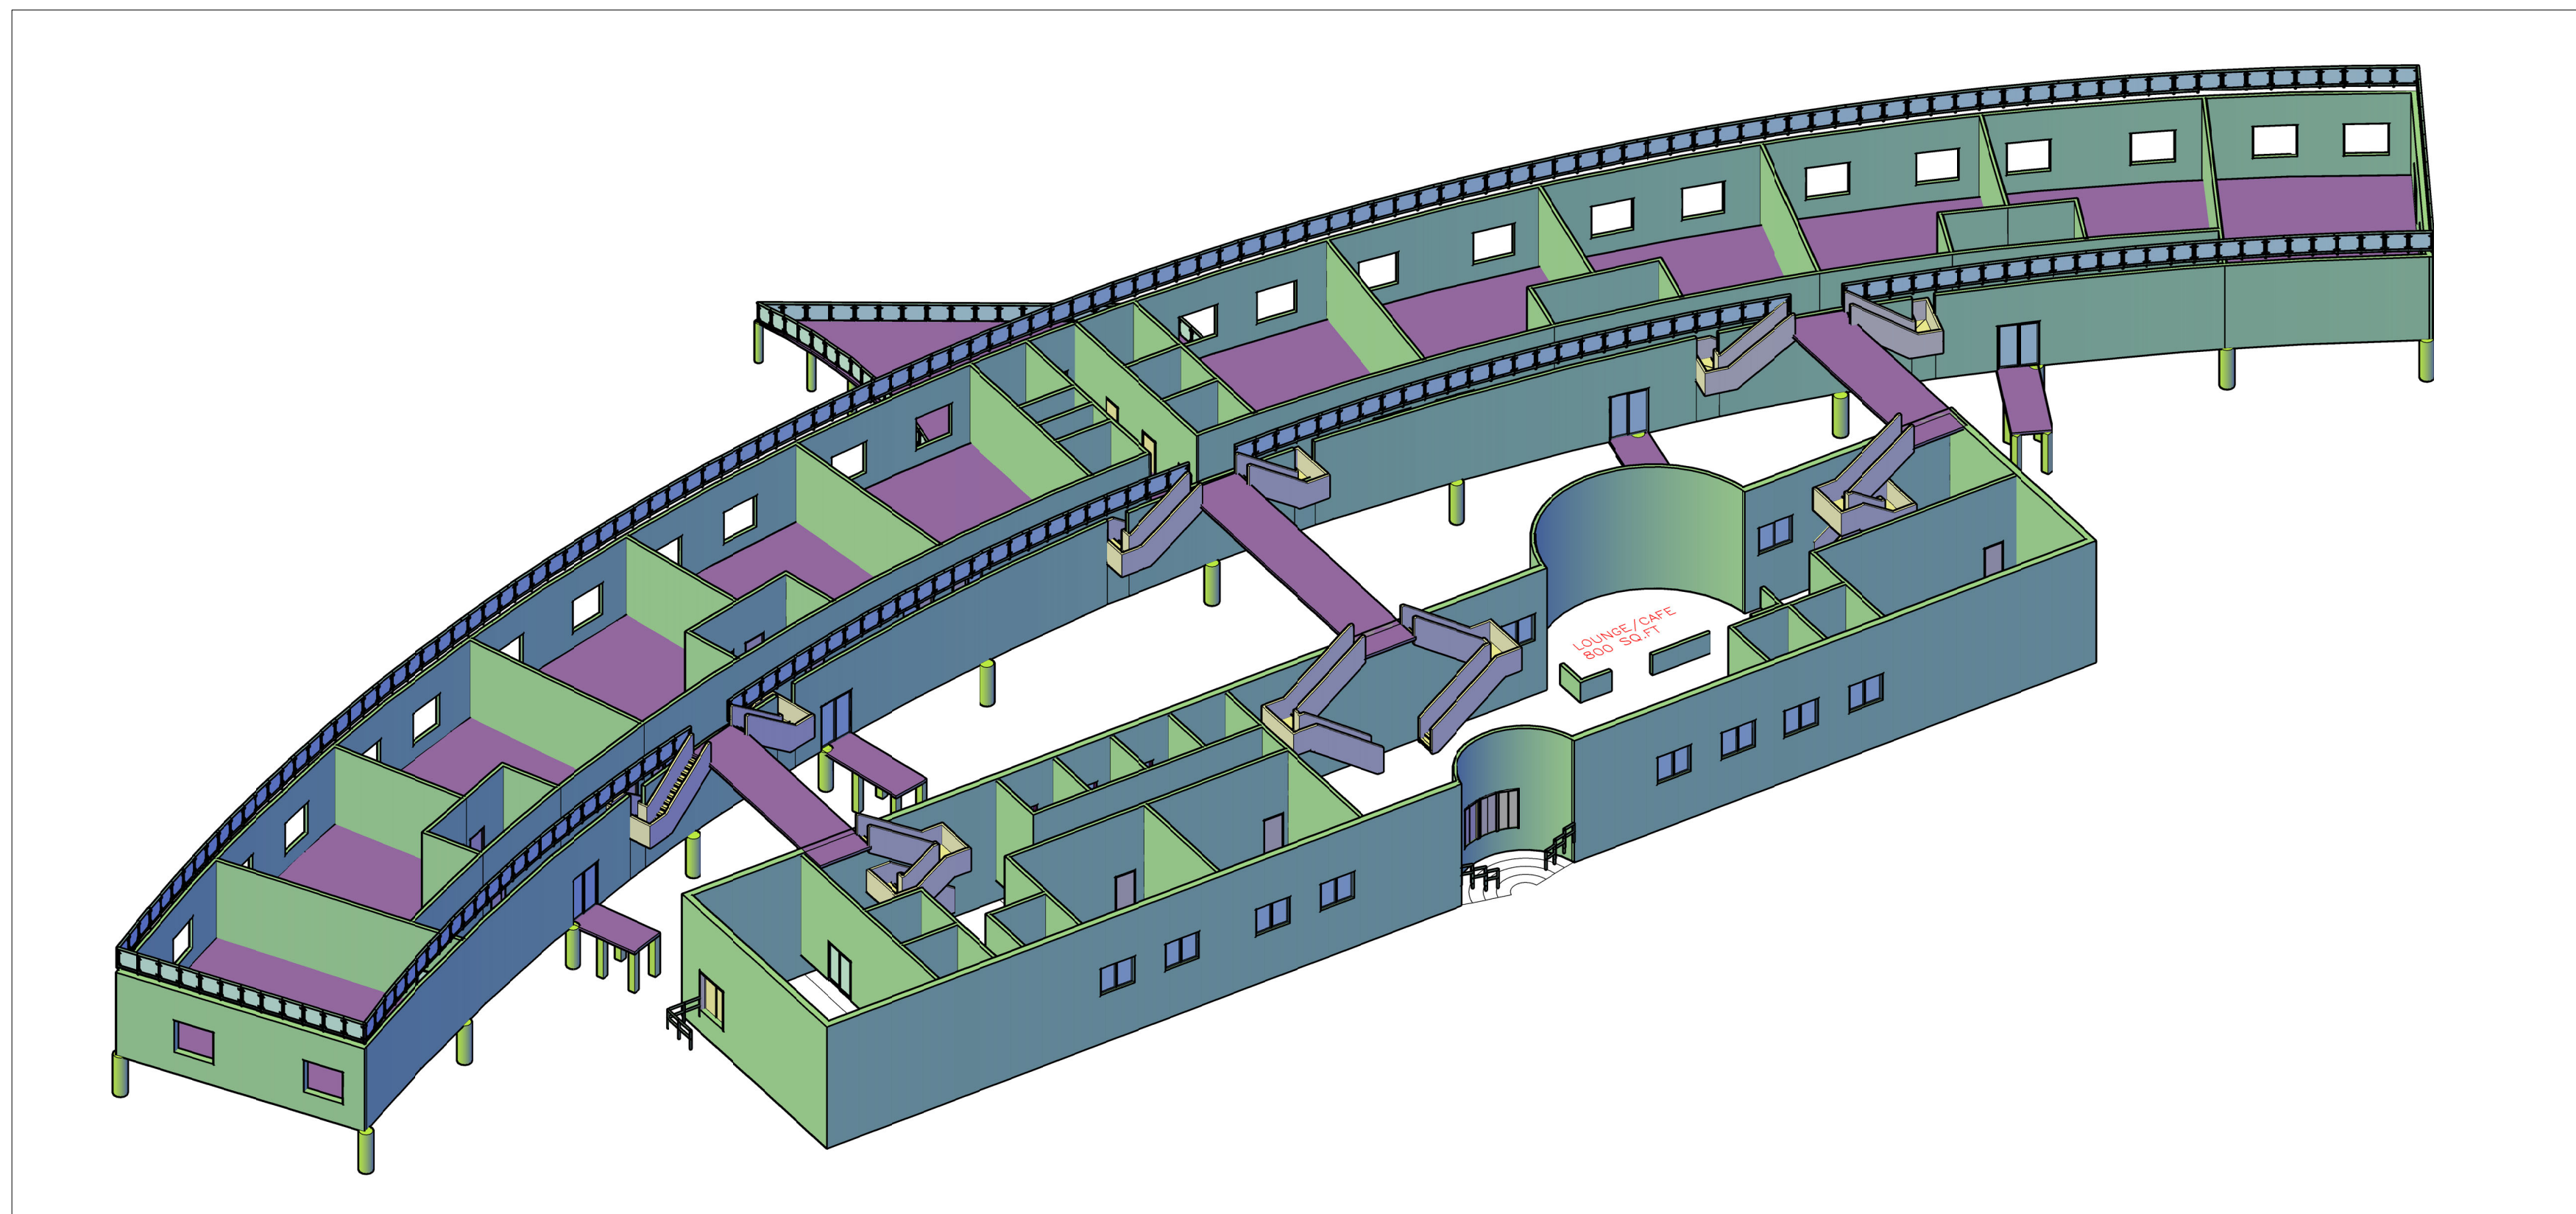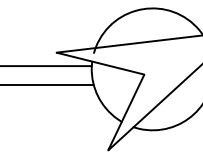

CIRCULATION

SCALE: 1/50

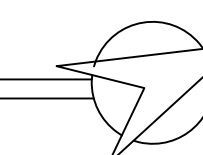

MARINE SCIENCE LABORATORY

ARC DESIGN IV FALL 2019

APIYAJAHAN POMPI

SEAL



DRAWING  
NO.

DATE DEC. 2019